




Dist	COUNTY	ROUTE	POST MILES TOTAL PROJECT	SHEET No.	TOTAL SHEETS
REGISTERED CIVIL ENGINEER			X	DATE	
PLANS APPROVAL DATE					
THE STATE OF CALIFORNIA OR ITS OFFICERS OR AGENTS SHALL NOT BE RESPONSIBLE FOR THE ACCURACY OR COMPLETENESS OF SCANNED COPIES OF THIS PLAN SHEET.			REGISTERED PROFESSIONAL ENGINEER No. X Exp. X CIVIL STATE OF CALIFORNIA		

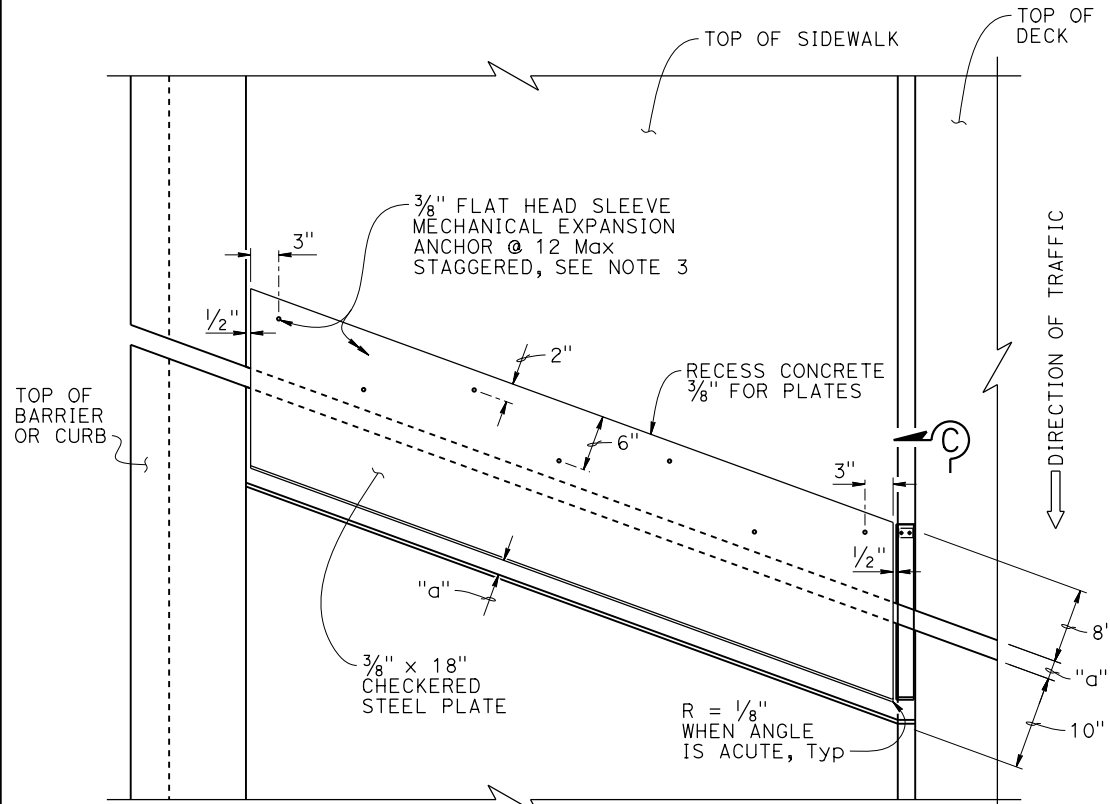

PLAN SKEW $\leq 20^\circ$

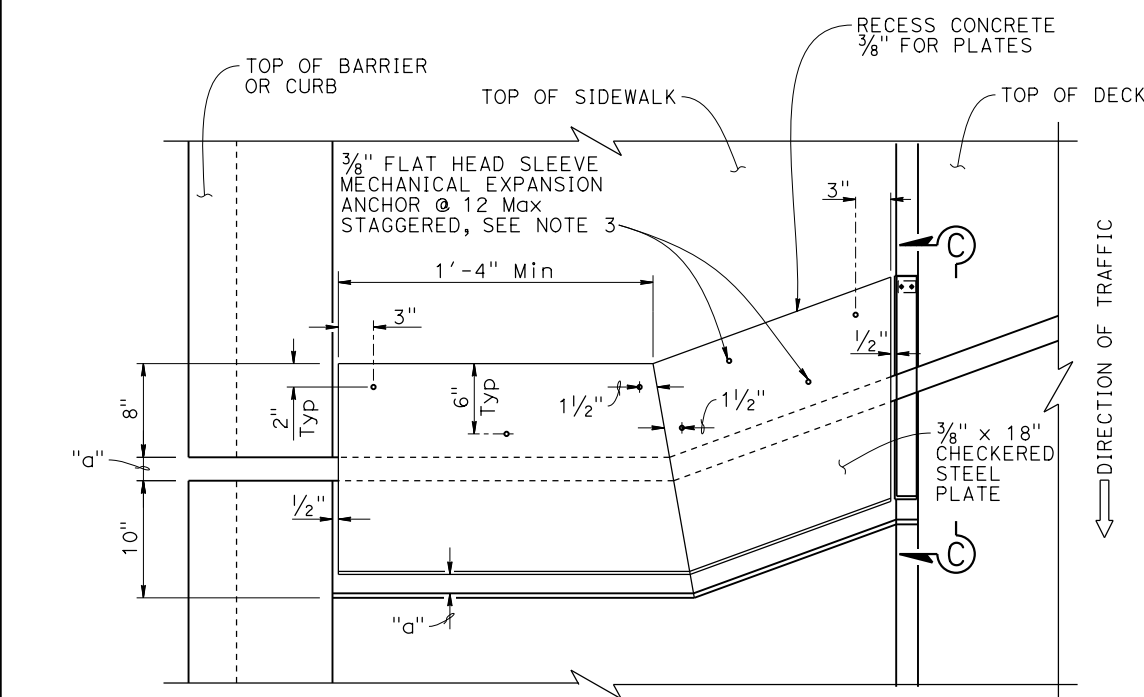


PLAN SKEW $> 20^\circ$

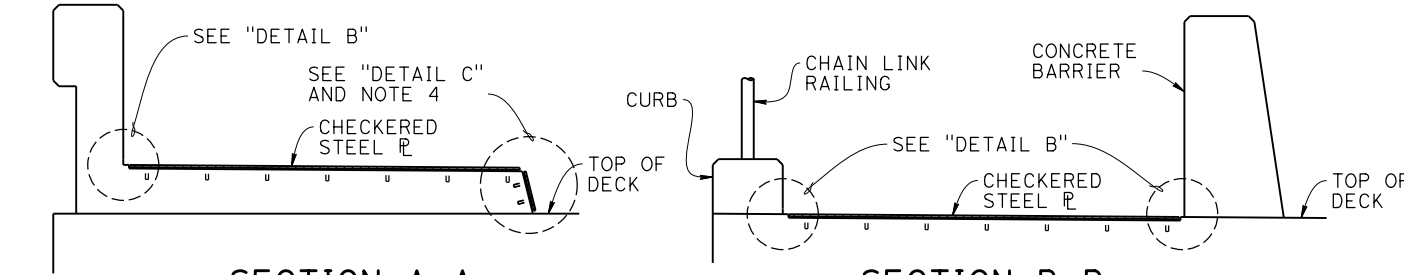


SECTION A-A

SECTION B-B

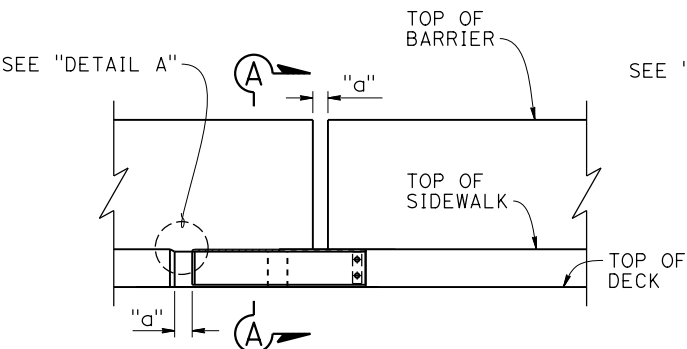


ELEVATION

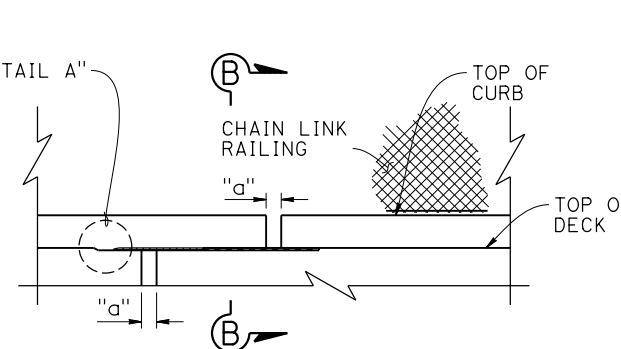


ELEVATION


NOTE: Barrier not shown for clarity.

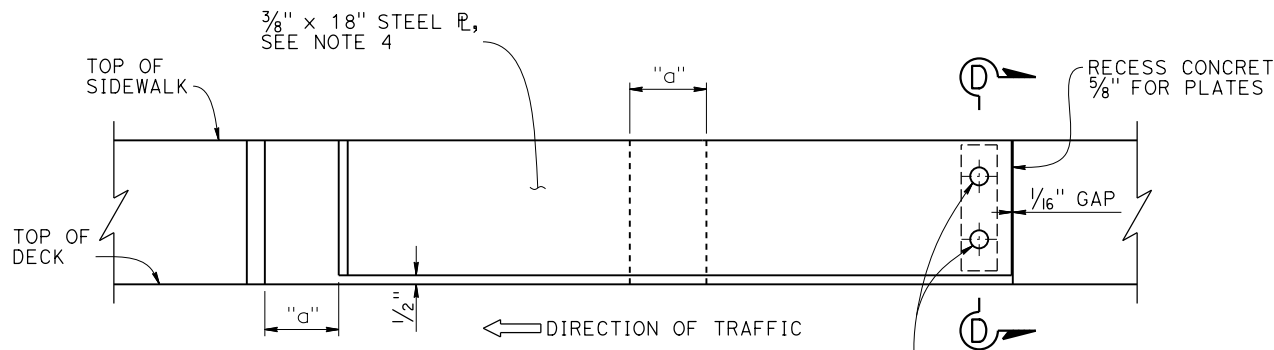


VIEW C-C

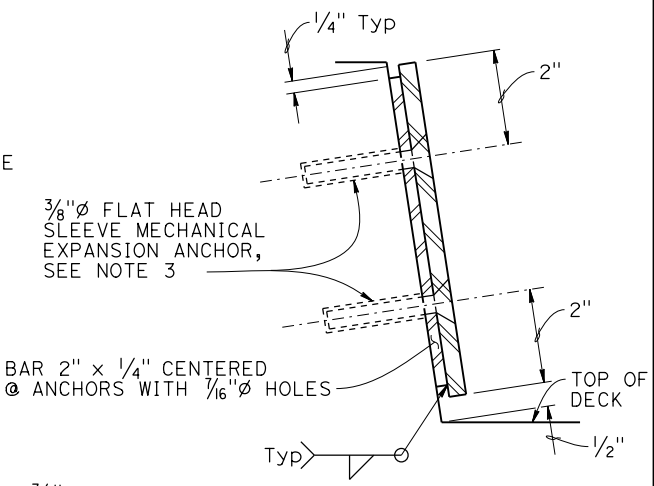


SECTION D-D

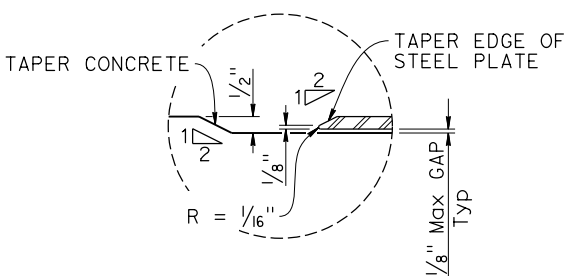

DETAIL A

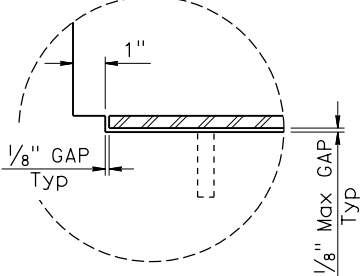

DETAIL B

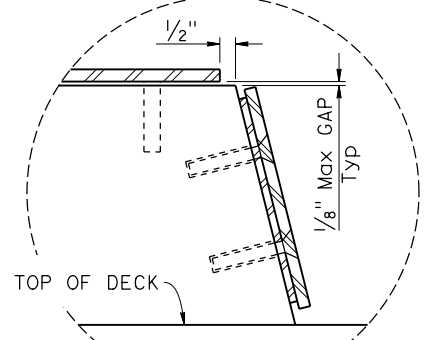

DETAIL C

NO SCALE

BRIDGE STANDARD DETAILS		DESIGN	BY	CHECKED	STATE OF CALIFORNIA DEPARTMENT OF TRANSPORTATION	DIVISION OF ENGINEERING SERVICES	BRIDGE No.	X
xs8-050 FILE No.	October 2025 APPROVAL DATE	DETAILS	BY	CHECKED			XX-XXXX	
		QUANTITIES	BY	CHECKED			POST MILE	
COVER PLATE FOR PEDESTRIAN WALKWAYS								
Refer to: http://www.dot.ca.gov/hq/esc/techpubs/manual/bridgemanuals/bridge-standard-detail-sheets/index.html								
DATE PLOTTED => 30-SEP-2025 TIME PLOTTED => 16:15 ORIGINAL SCALE IN INCHES FOR REDUCED PLANS 0 1 2 3								
UNIT: XXXX PROJECT NUMBER & PHASE: XXXXXXXXXX1 COUNTY/ROUTE/ZONE: XXX/XXX/X CONTRACT No.: XX-XXXXX4								
DISREGARD PRINTS BEARING EARLIER REVISION DATES								
REVISION DATES SHEET OF								
06-20-24 X X								