




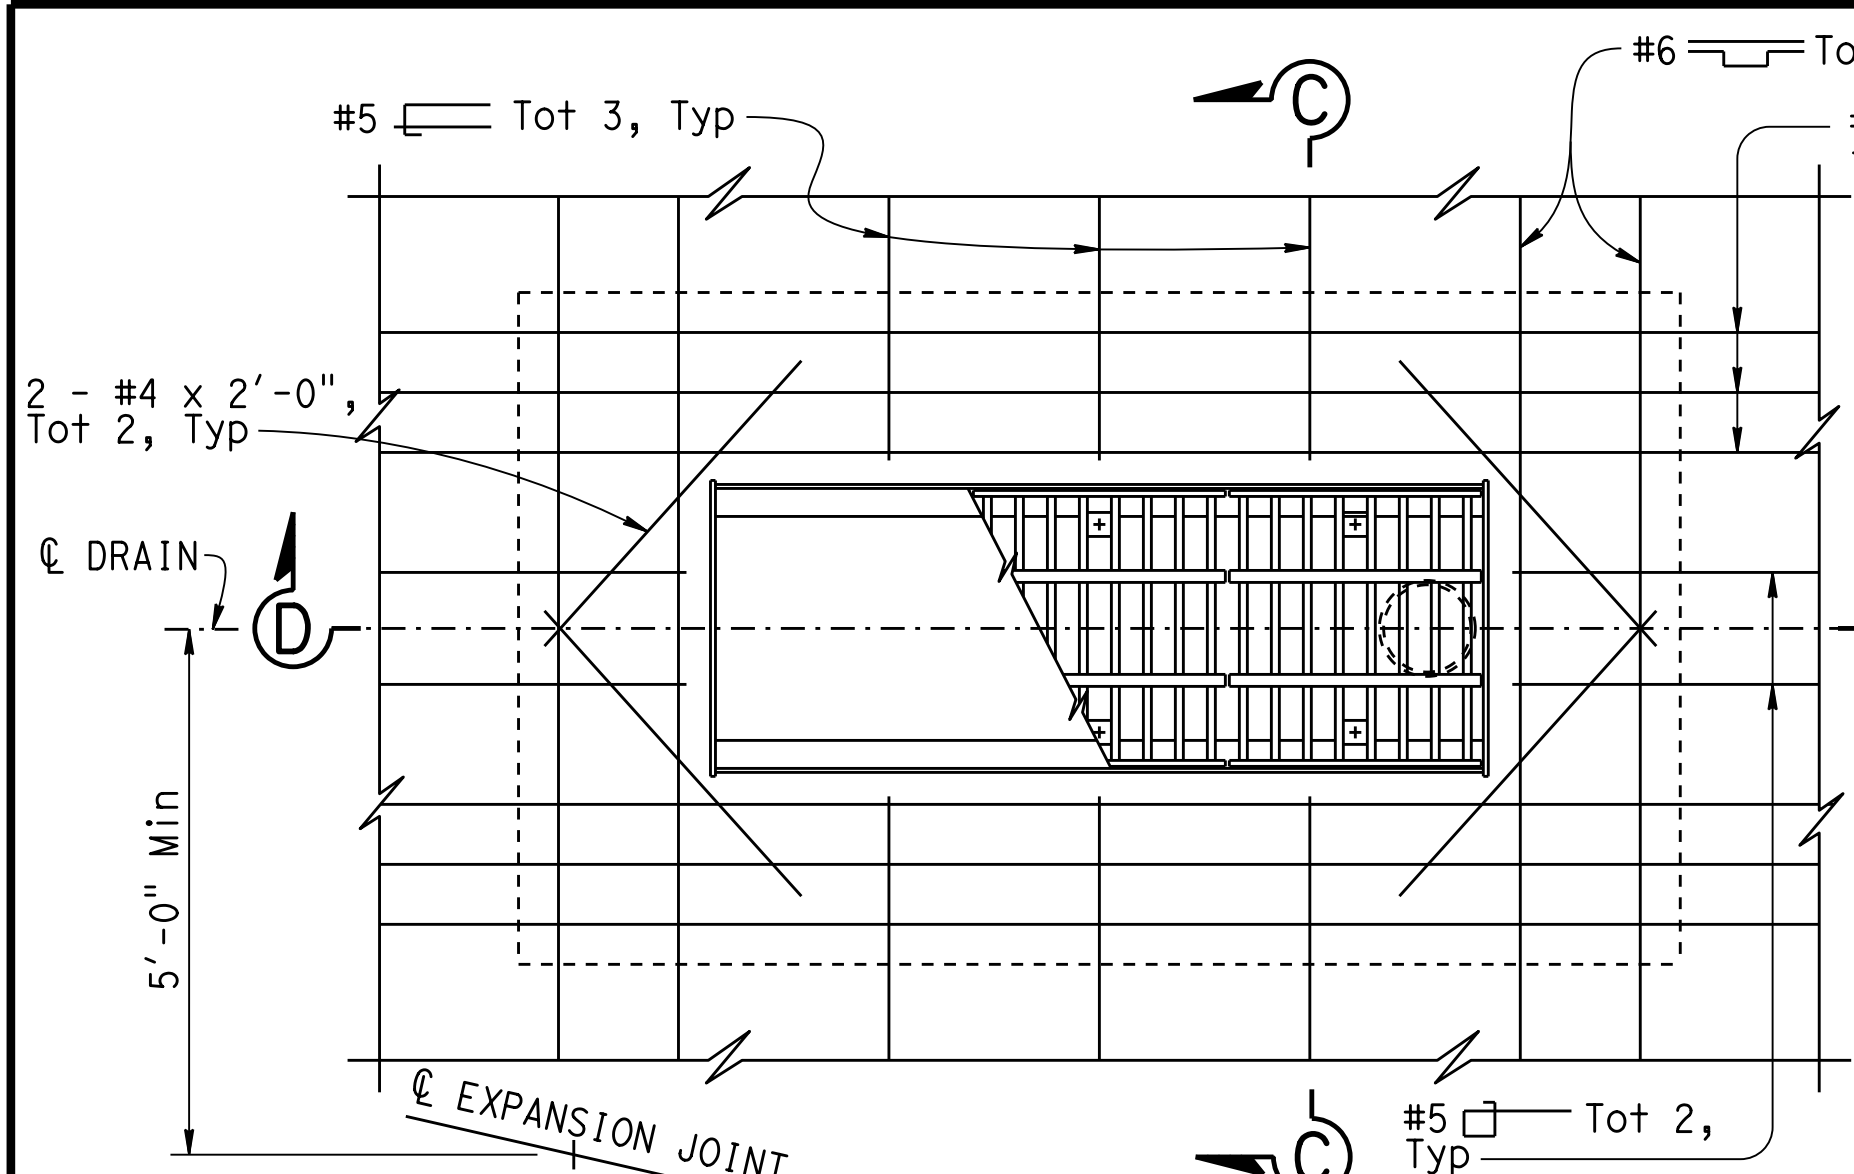


PLAN - MEDIAN INSTALLATION

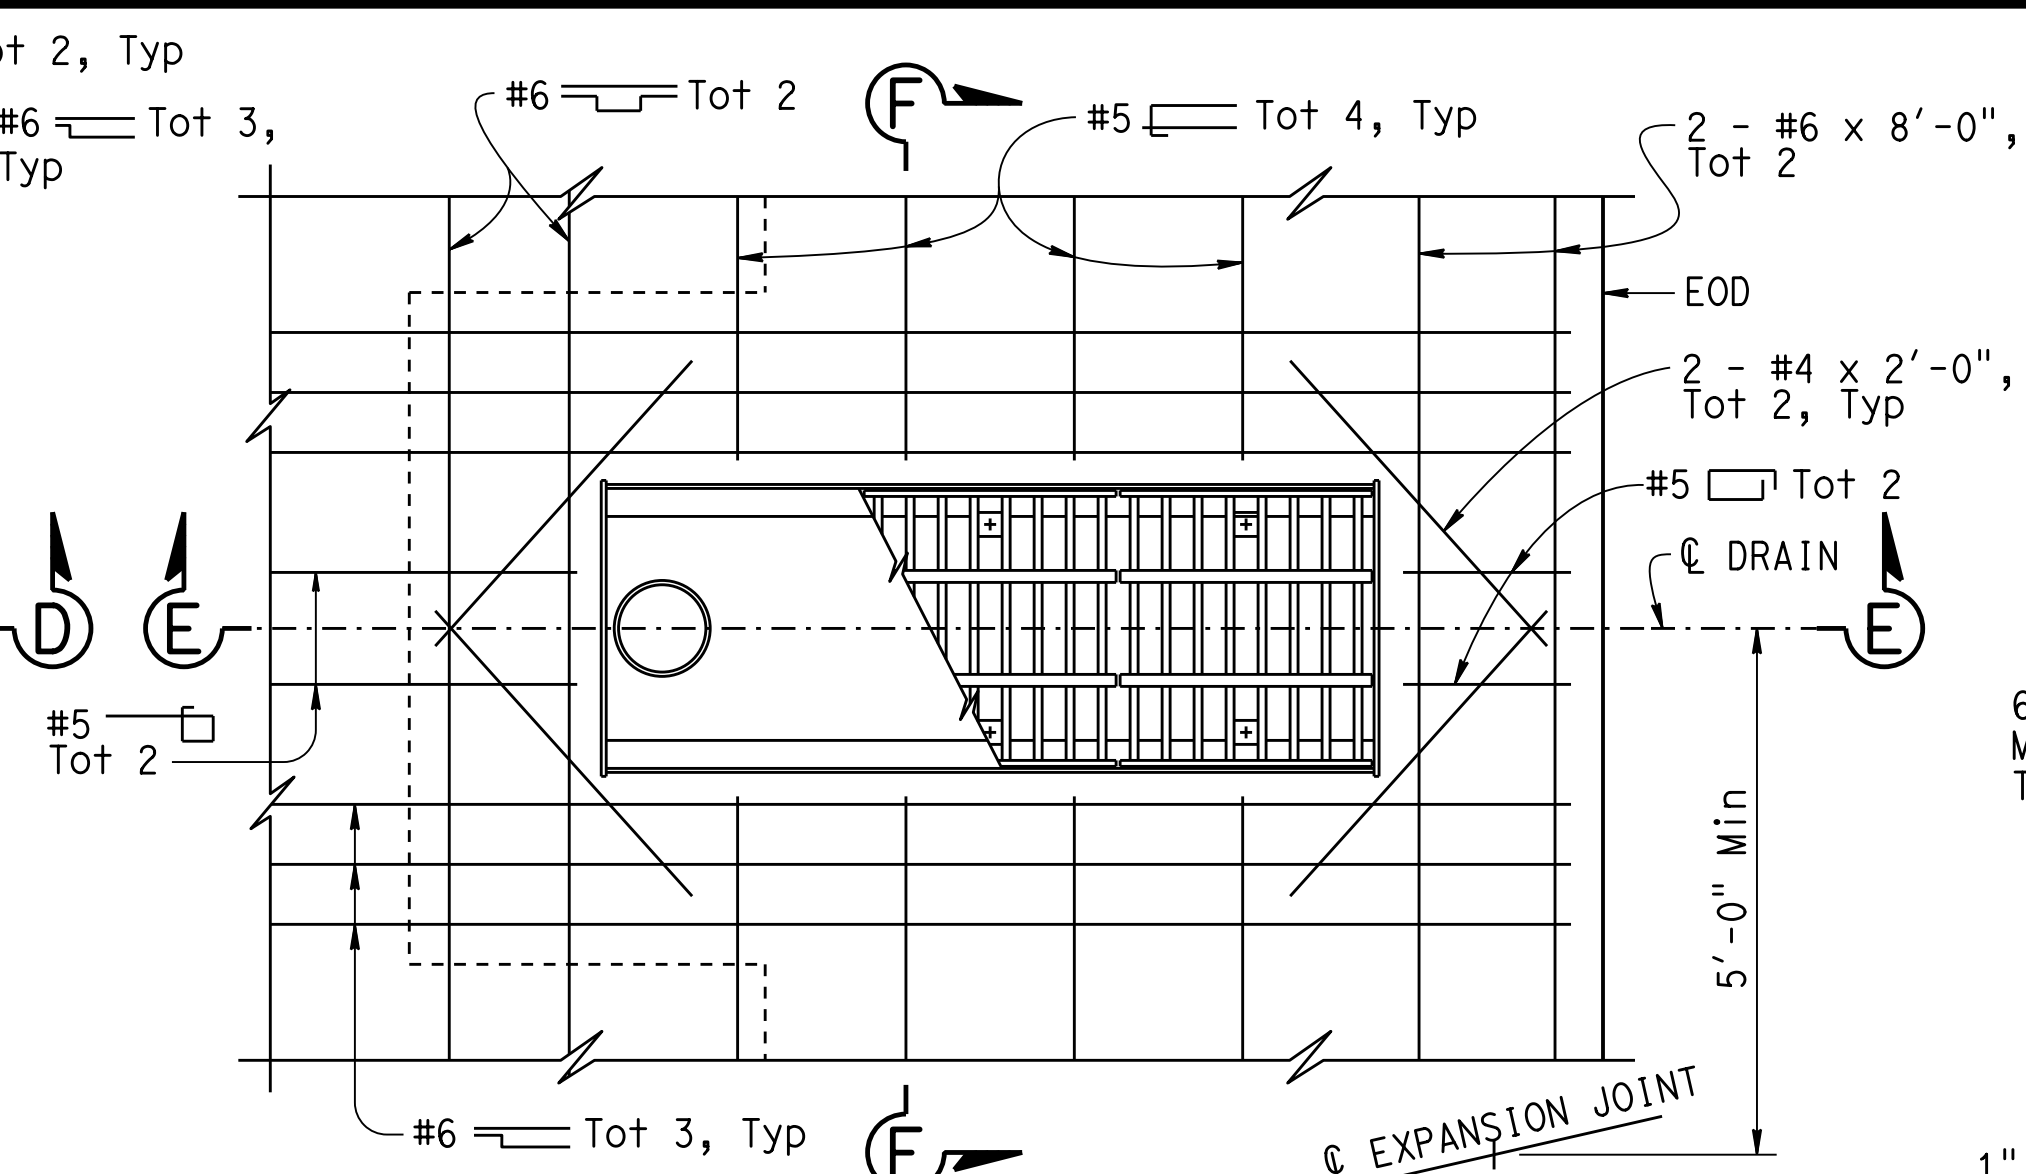


PLAN - CURB INSTALLATION

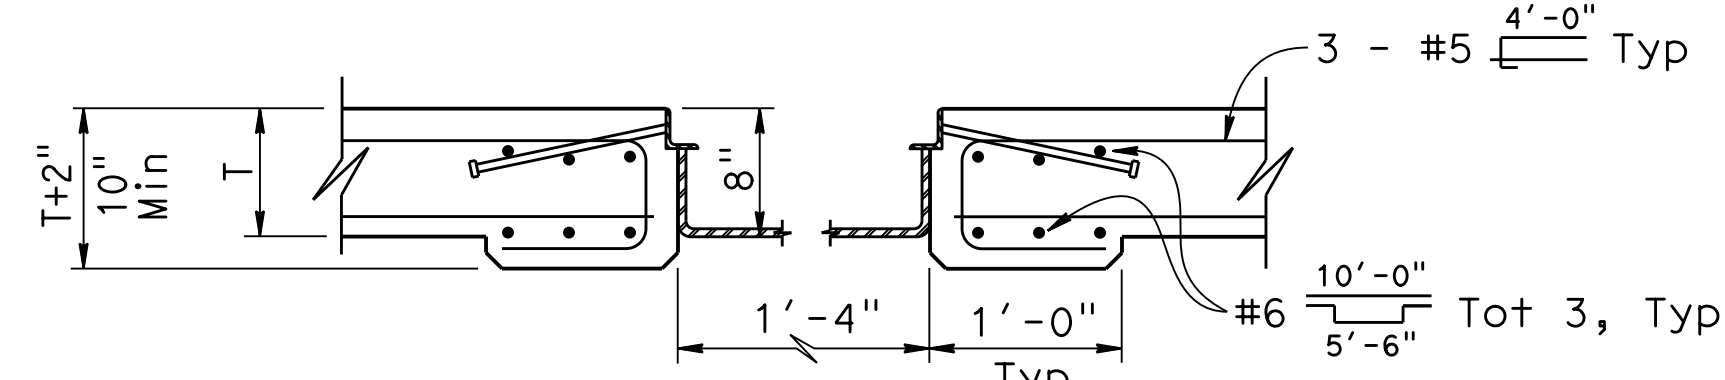


SECTION C-C

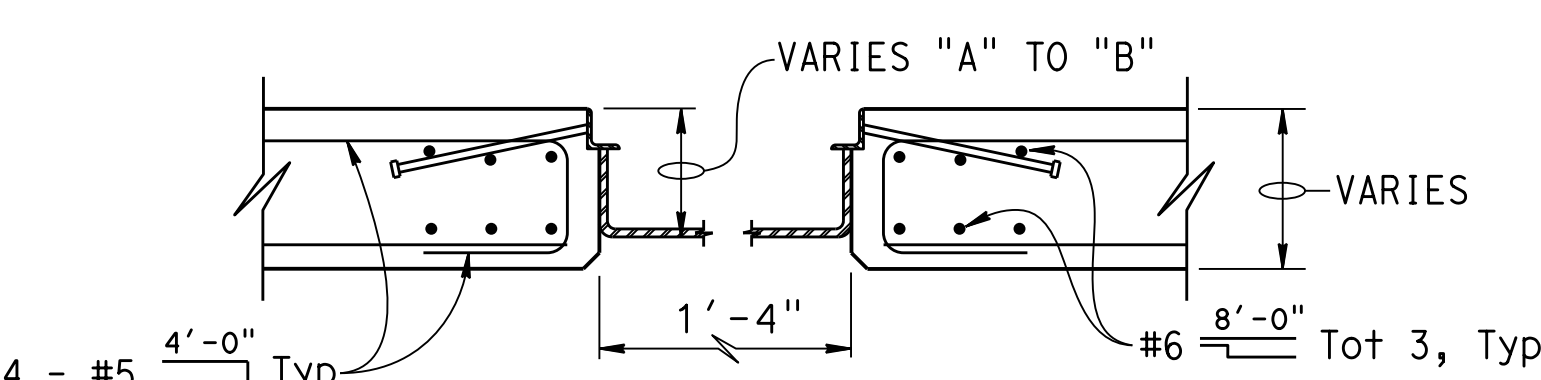

SECTION F-F

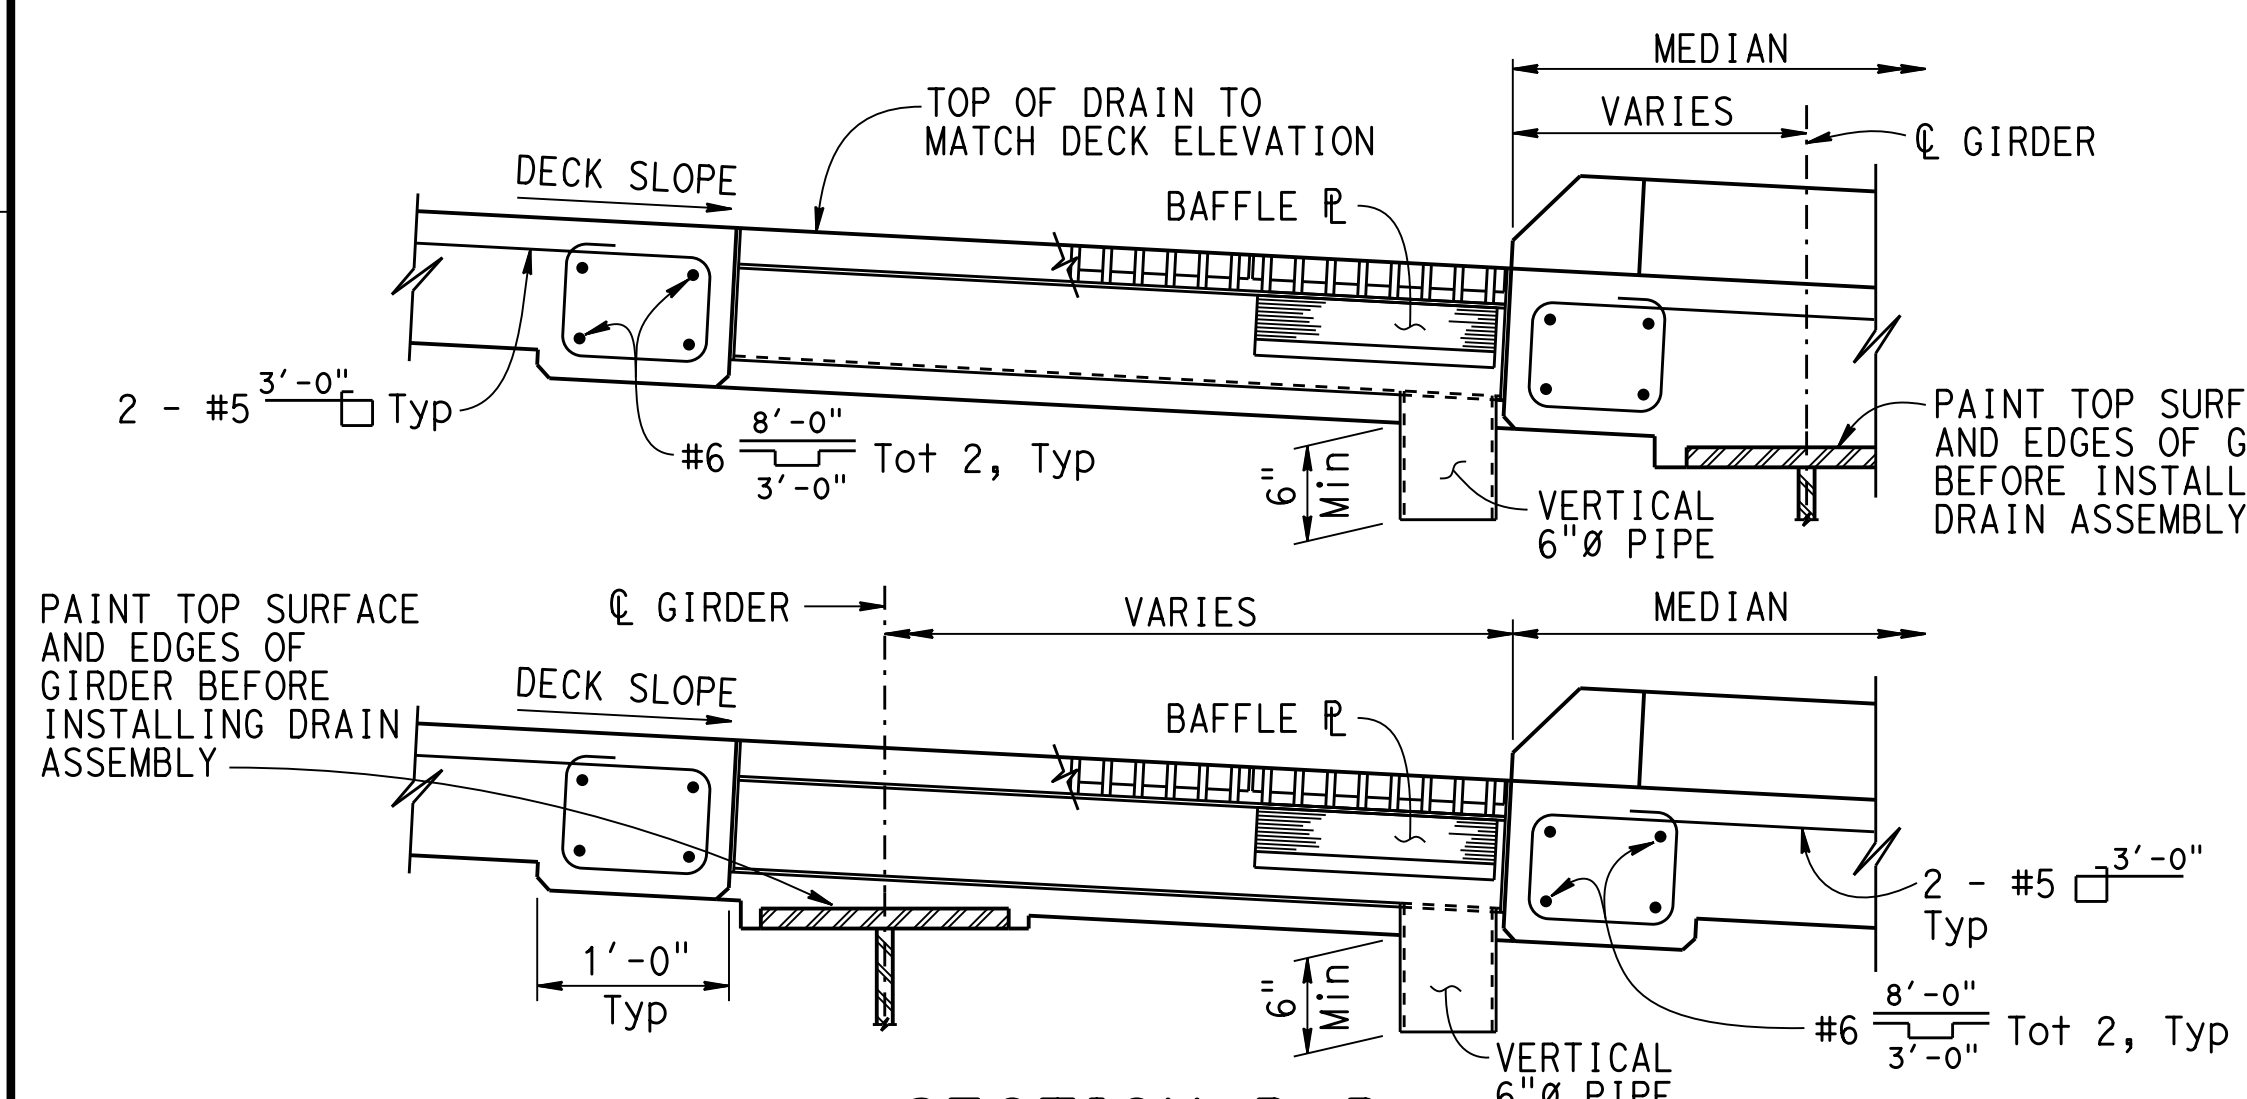


SECTION D-D

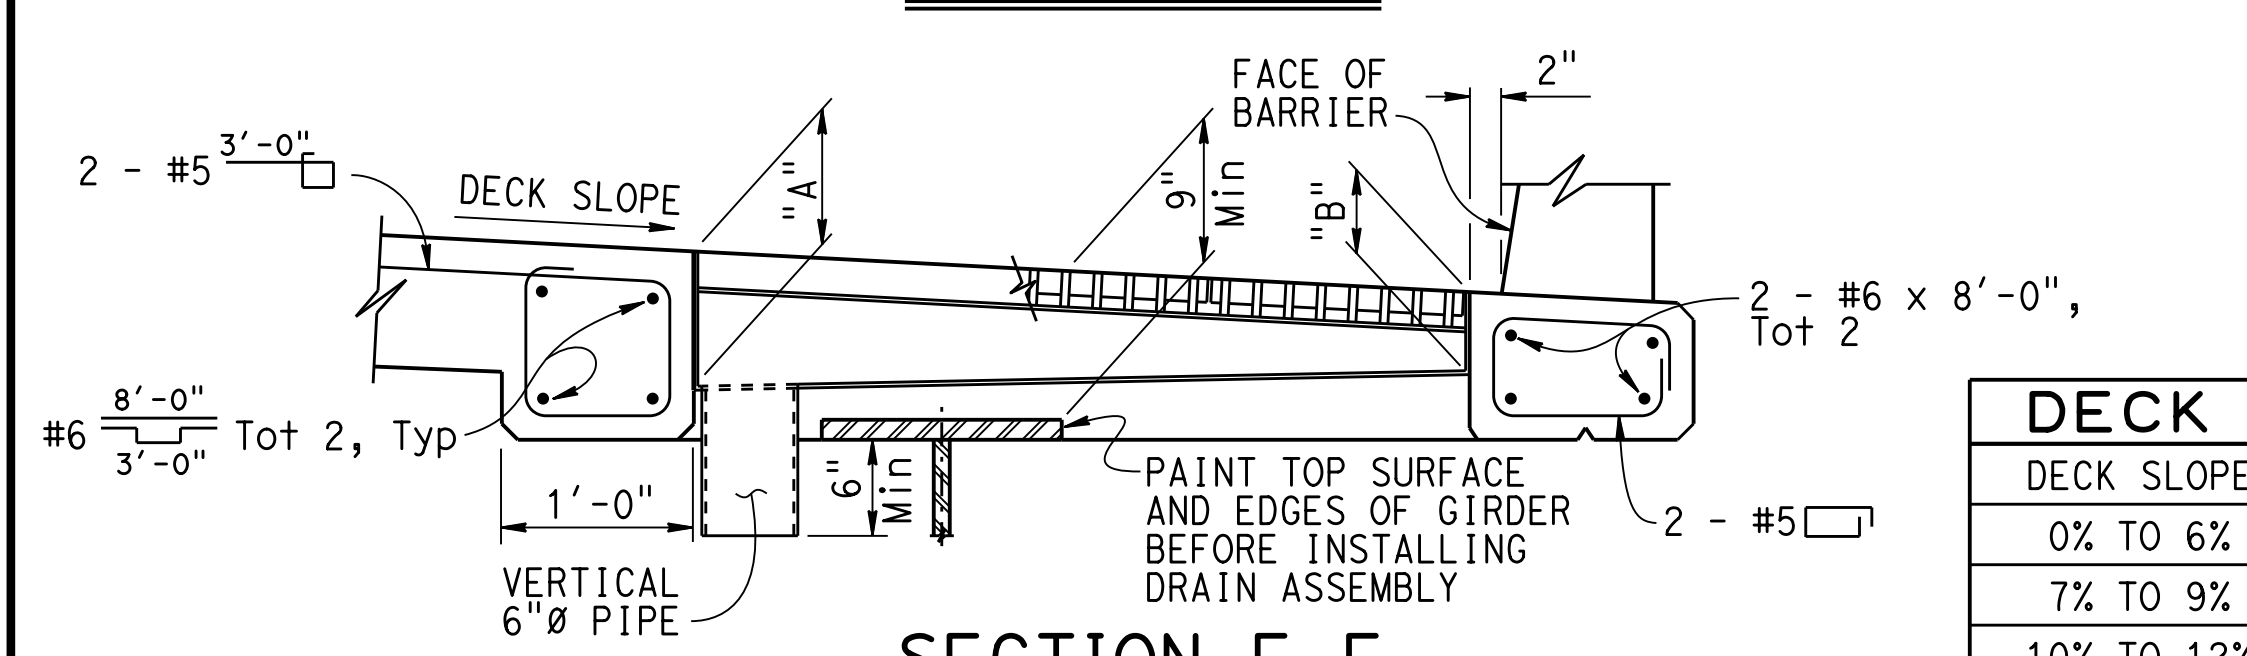


SECTION E-E

DECK DRAIN			
DECK SLOPE	"A"	"B"	
0% TO 6%	9"	5"	
7% TO 9%	10"	5"	
10% TO 12%	10 1/2"	4"	

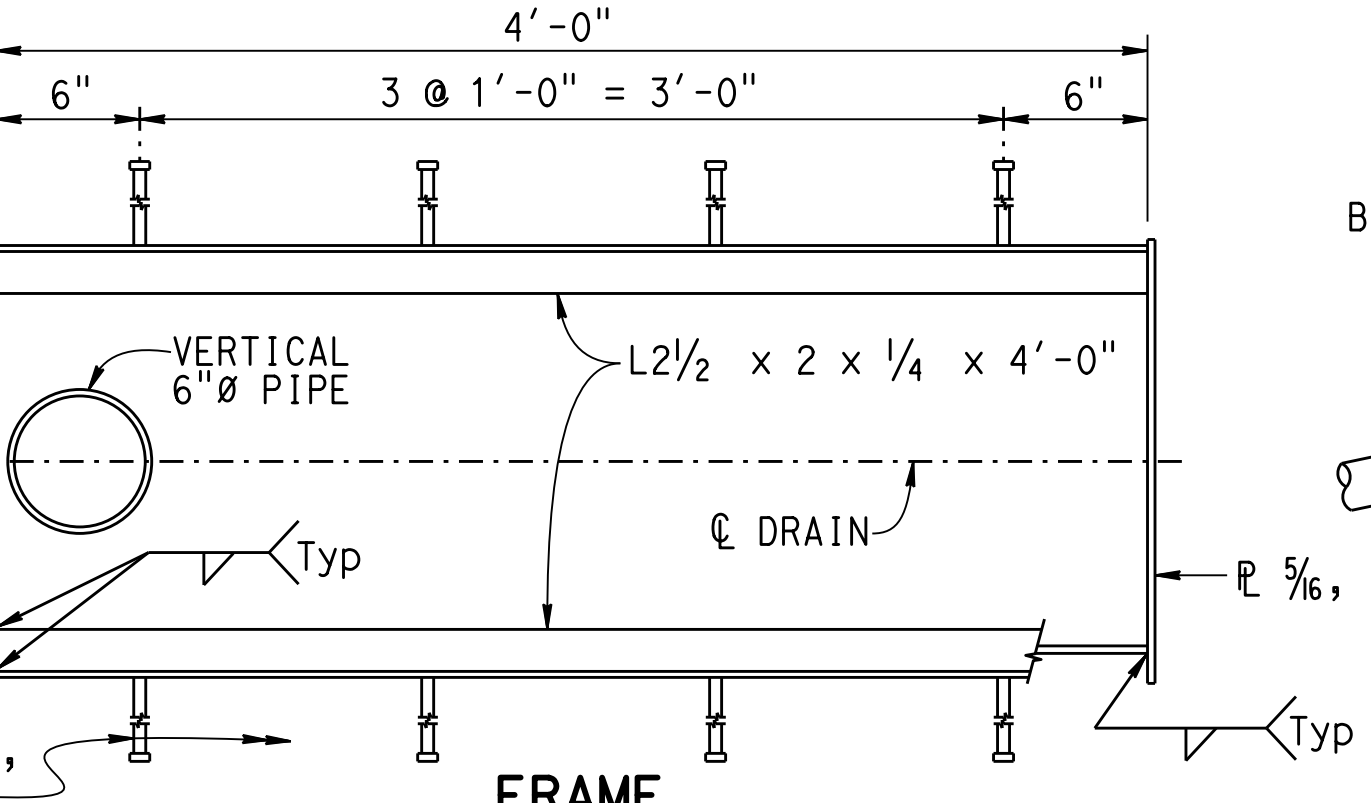


FRAME

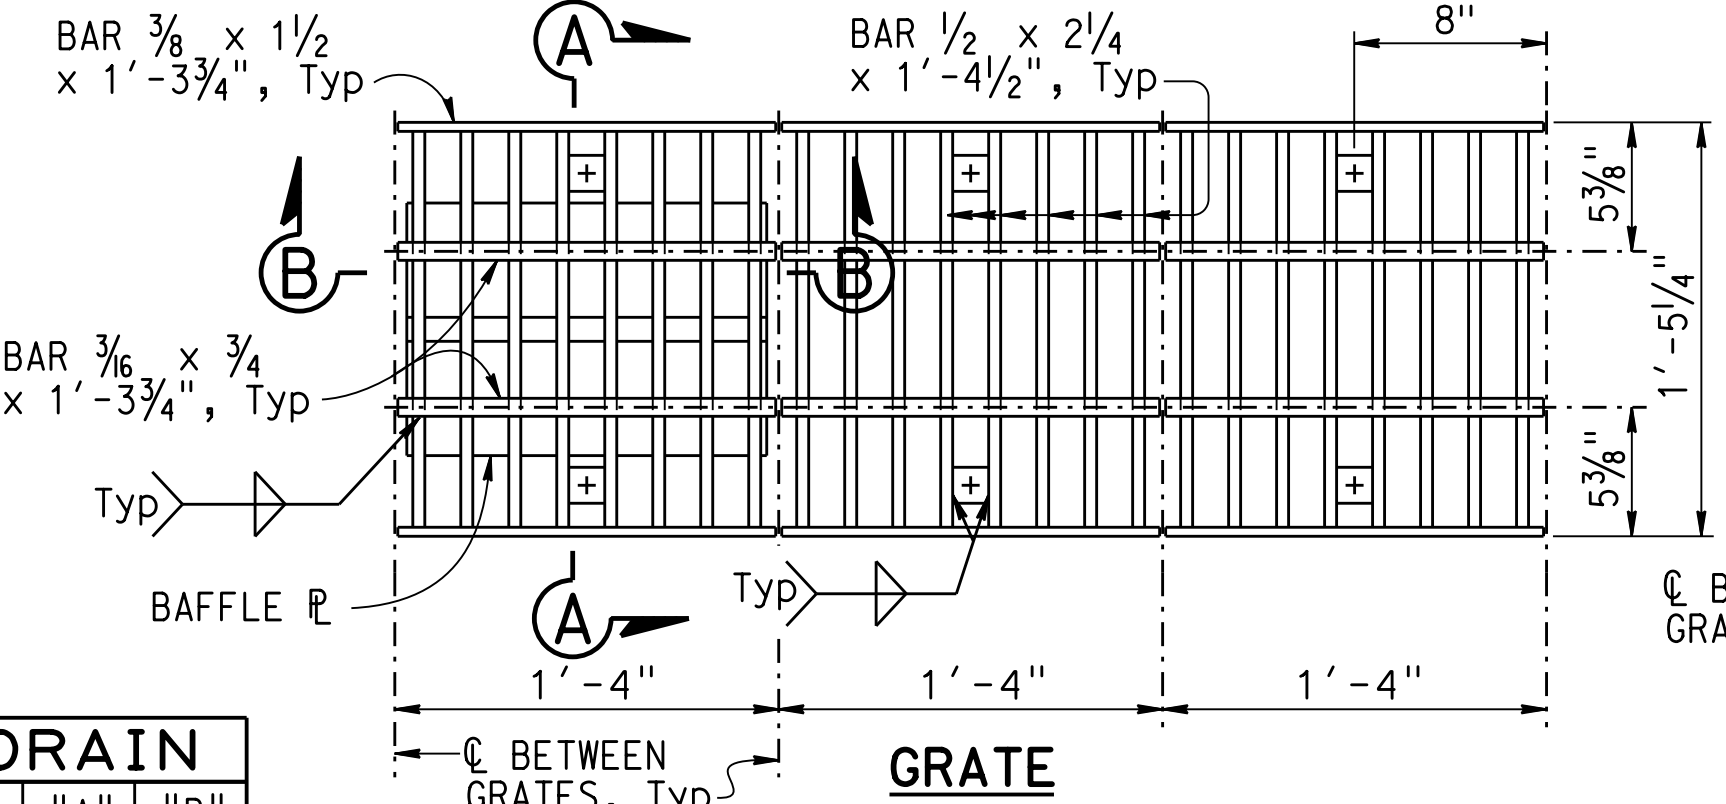


GRATE PLAN

NOTE: Grating consists of three identical units except for baffle plate. Baffle plate is required only for the grate over the 6"Ø pipe.


NOTE: Galvanize deck drain assembly after fabrication. Reinforcement shown at drains is to be placed in addition to typical slab reinforcement. Typical slab reinforcement not shown.

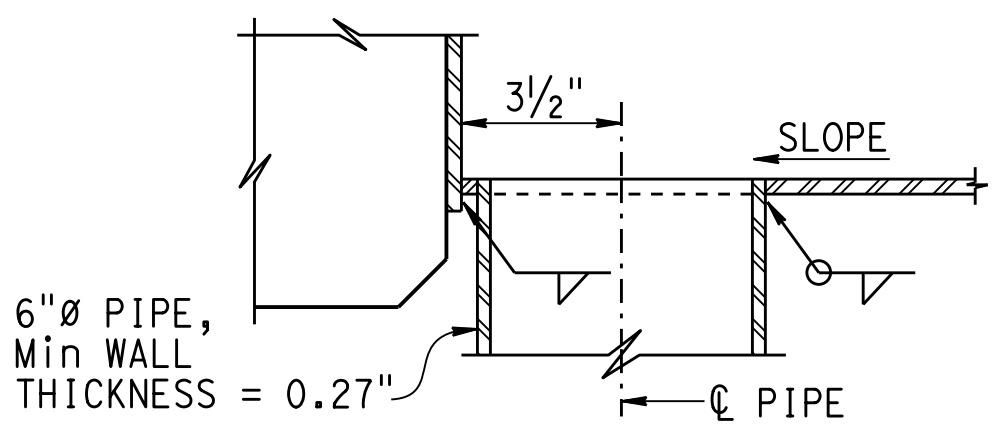


PIPE SECTION

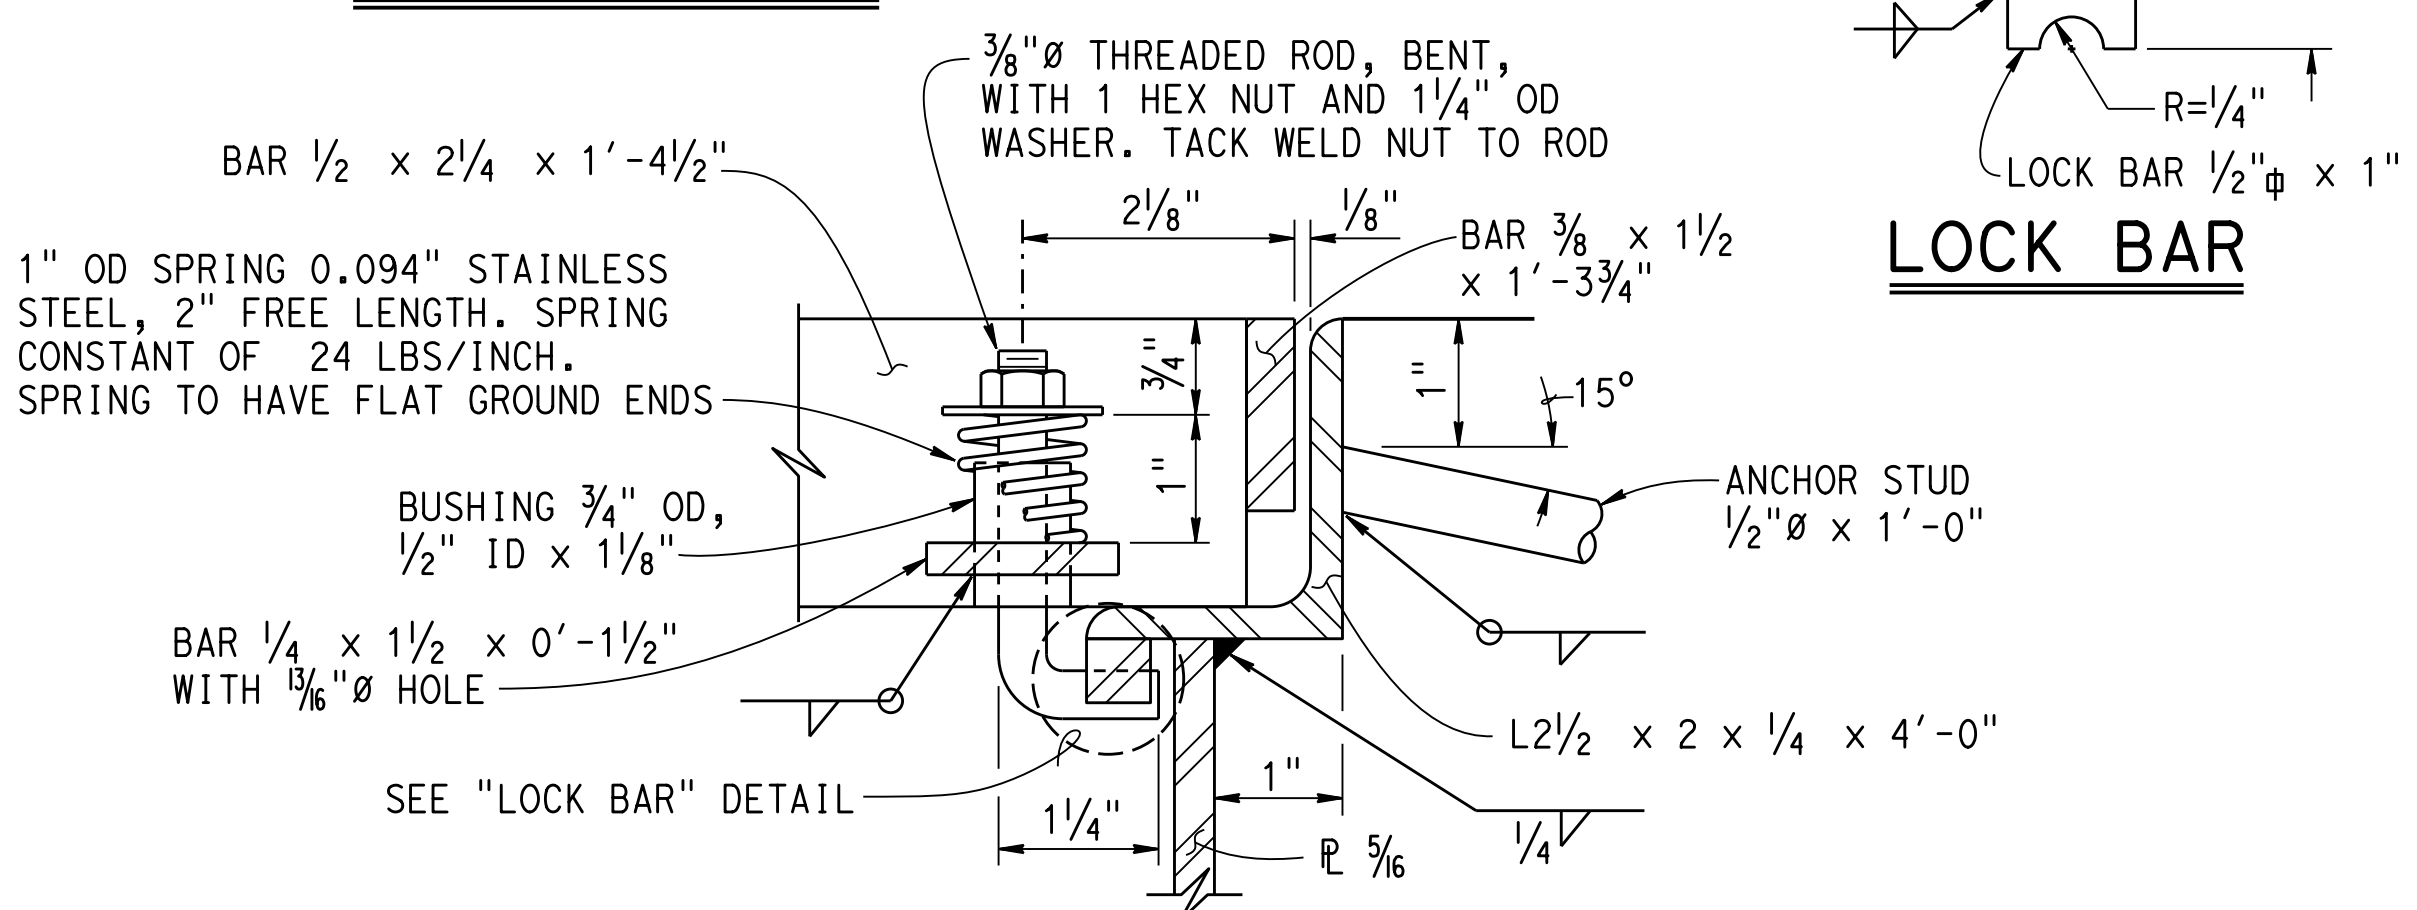

DETAIL A

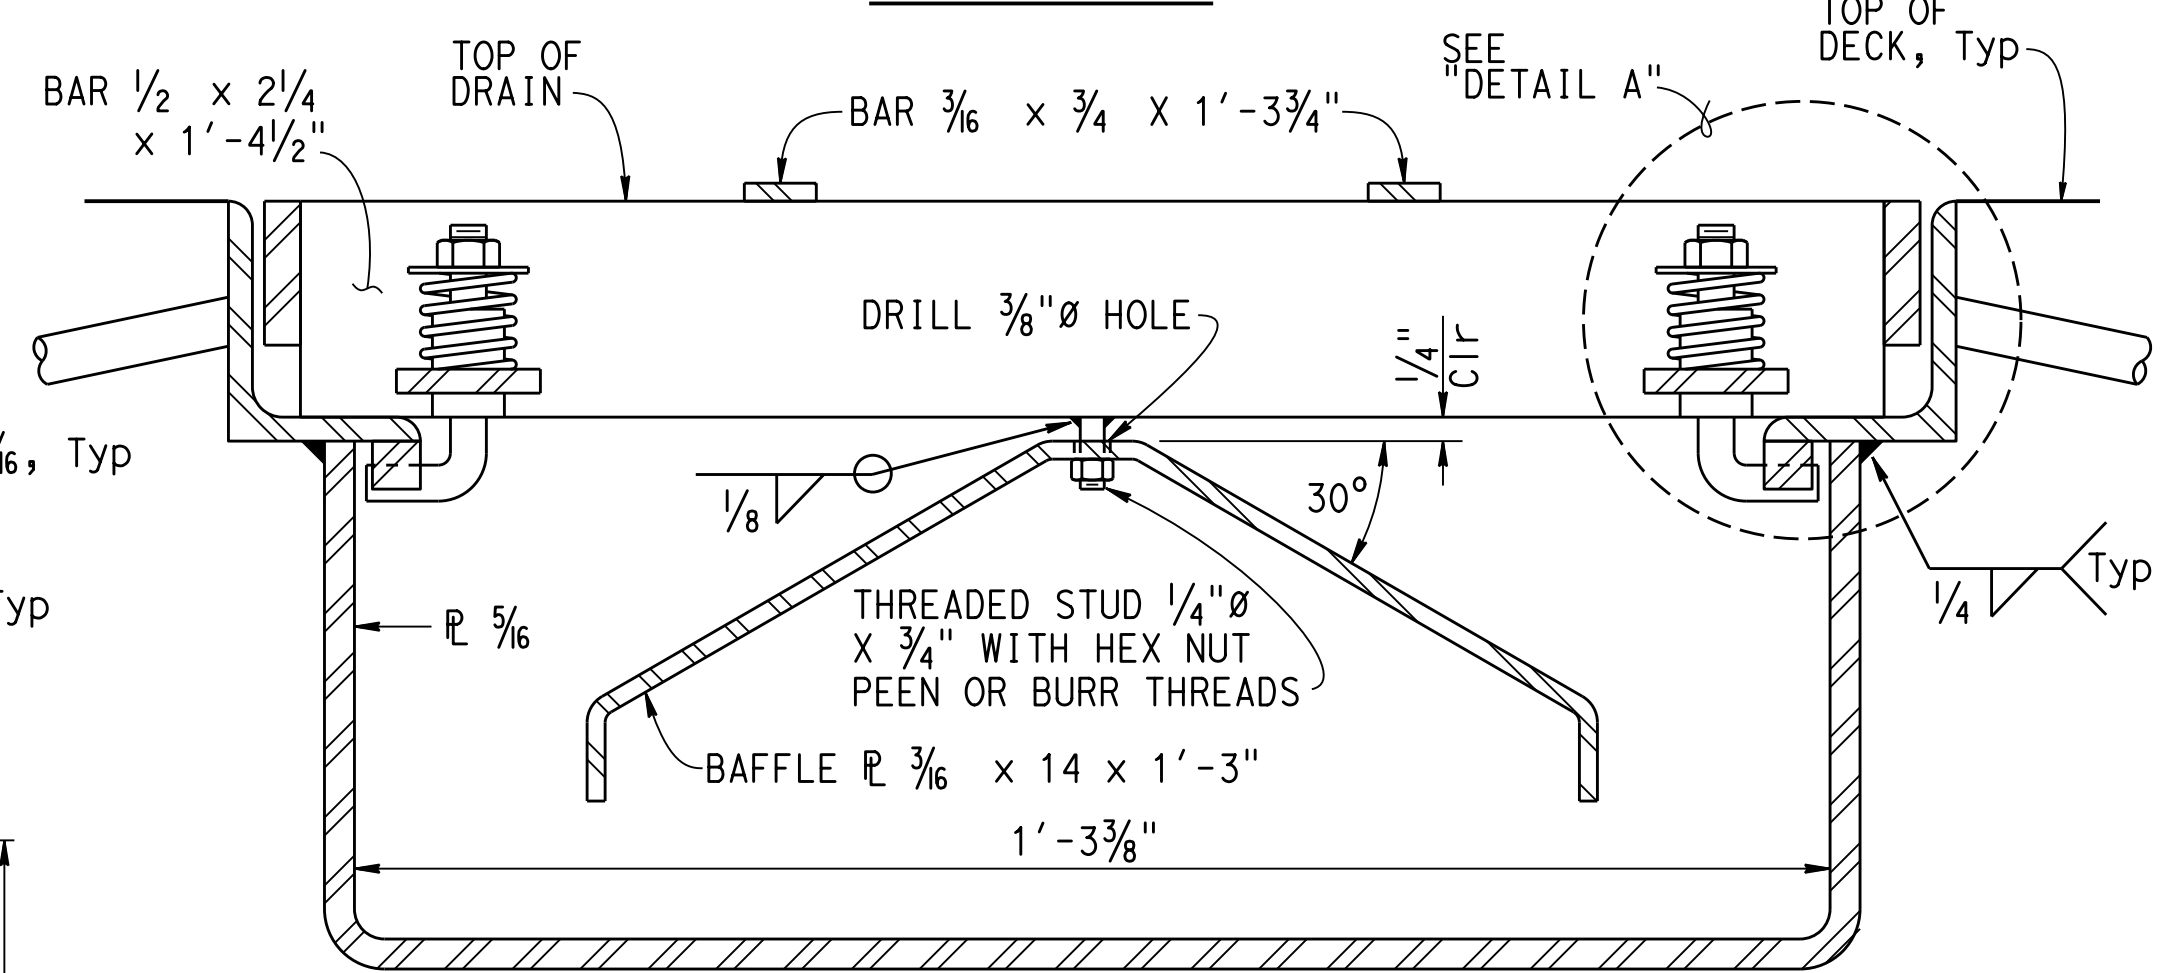

SECTION A-A (FRAME & GRATE)

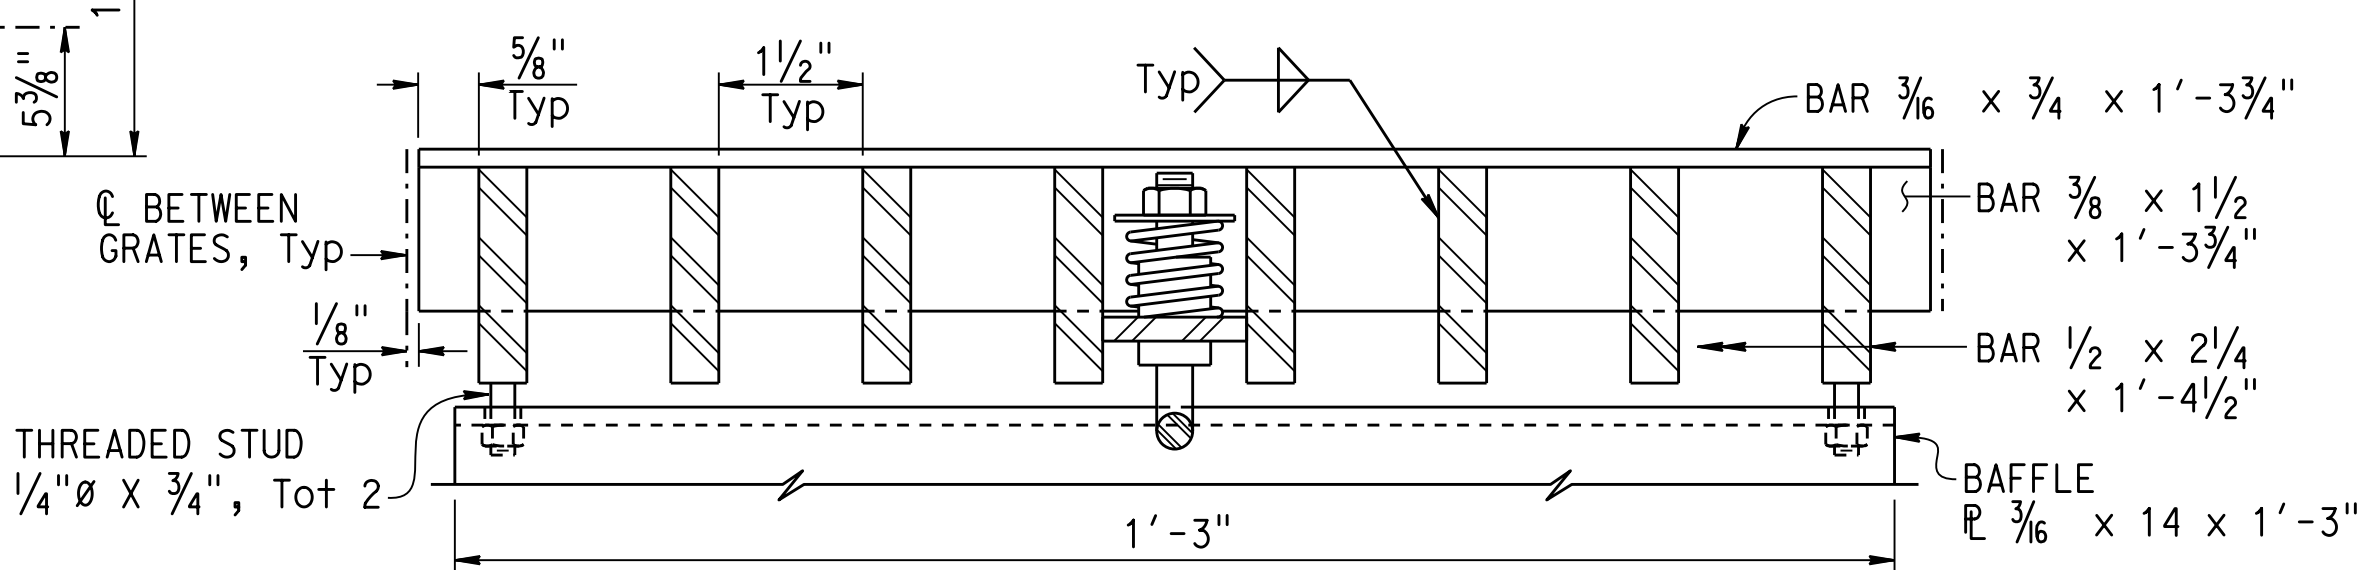

VIEW B-B (GRATE)

NO SCALE

BRIDGE STANDARD DETAILS		DESIGN	BY X	CHECKED X	STATE OF CALIFORNIA DEPARTMENT OF TRANSPORTATION	DIVISION OF ENGINEERING SERVICES	BRIDGE No.	X			
xs10-010 FILE NO.	August 2026 APPROVAL DATE	DETAILS	BY X	CHECKED X			XX-XXXX POST MILE				
		QUANTITIES	BY X	CHECKED X			X.X				
Refer to: http://www.dot.ca.gov/hq/esc/techpubs/manual/bridgemanuals/bridge-standard-detail-sheets/index.html						UNIT: XXXX PROJECT NUMBER & PHASE: XXXXXXXXXX1	COUNTY/ROUTE/ZONE: XXX/XXX/X CONTRACT No.: XX-XXXXX4	DISREGARD PRINTS BEARING EARLIER REVISION DATES	REVISION DATES	SHEET X	OF X