














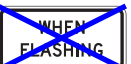
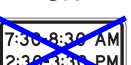





Figure 7B-1. Signs in School Areas and at School Crossings (Sheet 1 of 2)

A – School area signs

<p>School Advance Crossing Assembly D(CA)</p>  <p>S1-1</p> <p>W16-9P</p> <p>OR</p>  <p>SW24-3(CA)</p> <p>OR</p>  <p>W16-2aP</p> <p>OR</p>  <p>W16-2P</p> <p>OR</p>  <p>W16-5P (optional)</p> <p>OR</p>  <p>W16-6P (optional)</p>	<p>School Crossing Assembly B(CA)</p>  <p>S1-1</p> <p>W16-7P</p> <p>OR</p>  <p>SW24-2(CA)</p>	<p>School Zone Sign Assembly A(CA)</p>  <p>S1-1</p> <p>ALL-WEATHER S4-7P (optional)</p> <p>SCHOOL S4-3P (optional)</p> <p>OR</p>  <p>SW24-1(CA)</p> <p>OR</p>  <p>W16-5P (optional)</p> <p>OR</p>  <p>W16-6P (optional)</p>	<p>School Speed Limit Assembly C(CA)</p>  <p>S4-3P</p> <p>OR</p>  <p>SR4-1 (CA)</p> <p>WHEN CHILDREN ARE PRESENT S4-1P</p> <p>OR</p>  <p>S4-2P</p> <p>OR</p>  <p>S4-4P</p> <p>OR</p>  <p>S4-1P</p> <p>MON-FRI S4-6P</p>	<p>School Speed Limit When Flashing Sign</p>  <p>S5-1</p> <p>WHEN FLASHING</p> <p>FINES HIGHER R2-6P (optional)</p> <p>OR</p>  <p>R2-6aP (optional)</p> <p>OR</p>  <p>R2-6bP (optional)</p>
---	--	---	---	---

* If used, the assembly or sign with WHEN FLASHING legend shall be accompanied by a flashing yellow Speed Limit Sign Beacon (see Section 4C.04).



S3-1




S3-2



S4-5



S4-5a

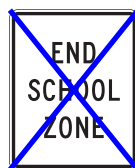

S5-2



R2-10



R2-11



Figure 7B-1. Signs in School Areas and at School Crossings (Sheet 2 of 2)

B – Signs in advance of the school crossing



R1-5a



R1-5c

In-Street Use




W16-9P*

C – In-street signs at the school crossing



R1-6

OR

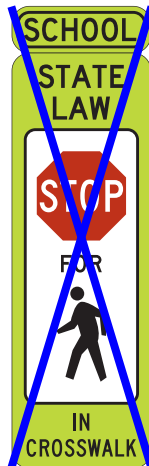


R1-6a

OR



R1-6b

OR

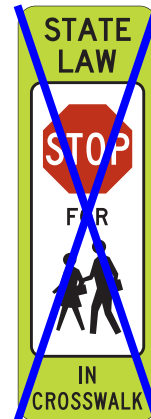

R1-6c

OR



W16-7P*

D – Overhead signs at the school crossing [Assembly E\(CA\)](#)



R1-9b (shown reduced 50%
proportional to other signs on page)



R1-9c (shown reduced 50%
proportional to other signs on page)

Notes:


1. The use of the STATE LAW legend is optional on the R1-6 series and R1-9 series signs (see Section 7B.03).
2. The use of the SCHOOL plaque above the R1-6 and R1-6a signs is optional.
3. Signs are shown in proportion to their designated sizes unless otherwise noted.

*Reduced size signs for in-street use (see Section 7B.03):


S1-1	12 x 12 inches
S4-3P	12 x 4 inches
W16-7P	12 x 6 inches
W16-9P	12 x 6 inches

Figure 7B-1(CA). Signs in School Areas and at School Crossings

Examples of Heights and Lateral Locations of Signs for Typical Installations

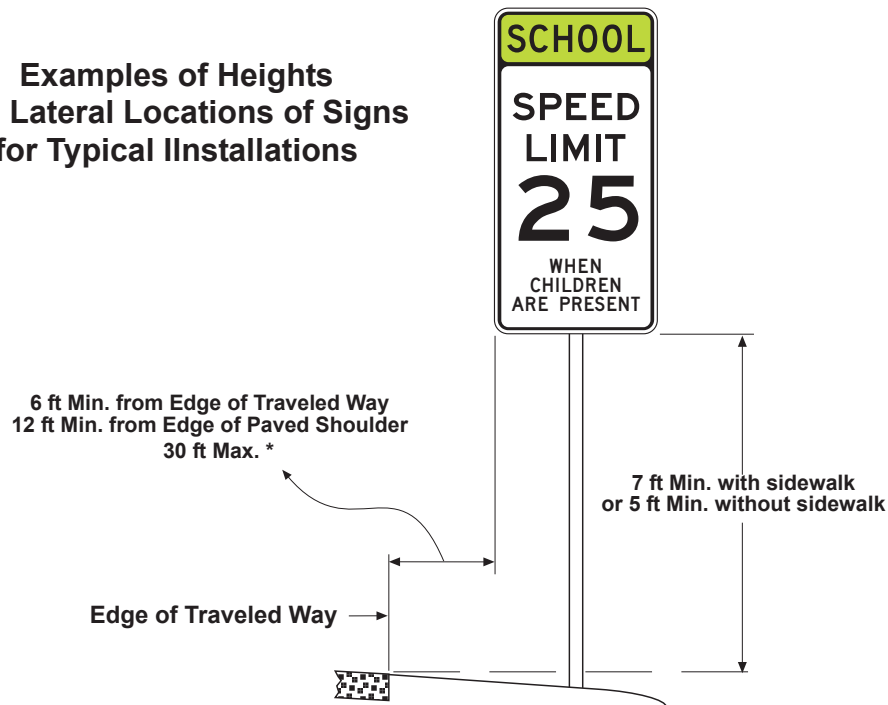

Rural Locations

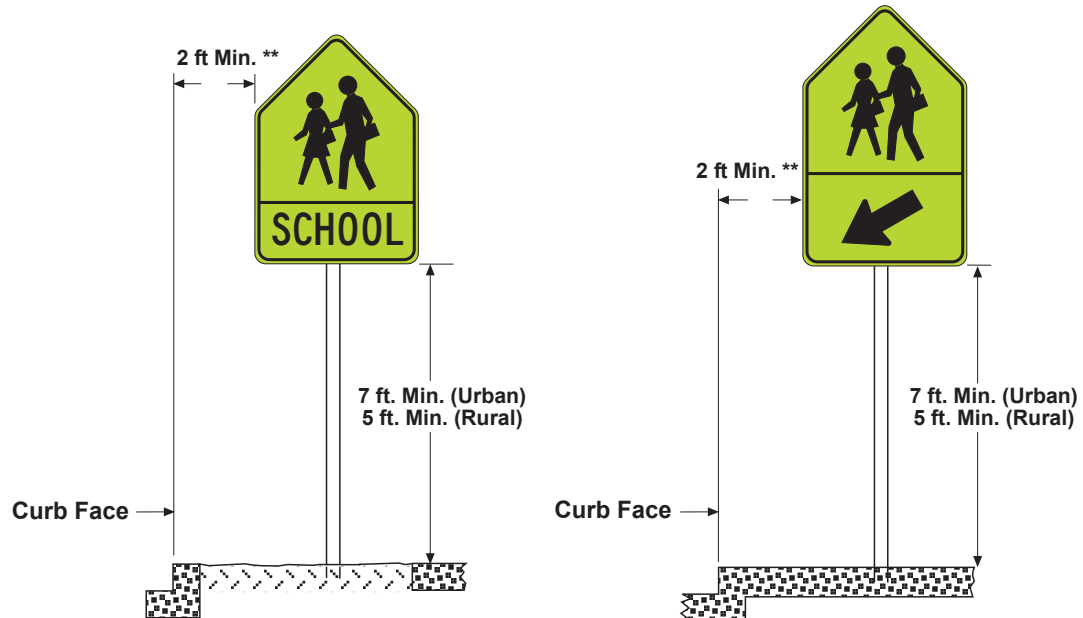

Urban Locations and Rural Locations with Sidewalk

NOTES:

- (*) When clear roadside recovery areas are provided, signs shall be placed as far from the edge of traveled way as possible, up to a maximum of 30 ft. When possible they shall be placed in locations less likely to be hit by a vehicle leaving the traveled way. Signs should not be closer than 6 ft from the edge of a paved shoulder, or if none, 12 ft from the edge of the traveled way.
- (**) In urban areas, where sidewalk width is limited or existing poles are close to the curb, a clearance of 1 ft from the curb face is permissible.

A 4-foot minimum unobstructed pedestrian access route should be maintained.

Figure 7B-2. Example of Signing for a School Zone with a School Speed Limit and a School Crossing


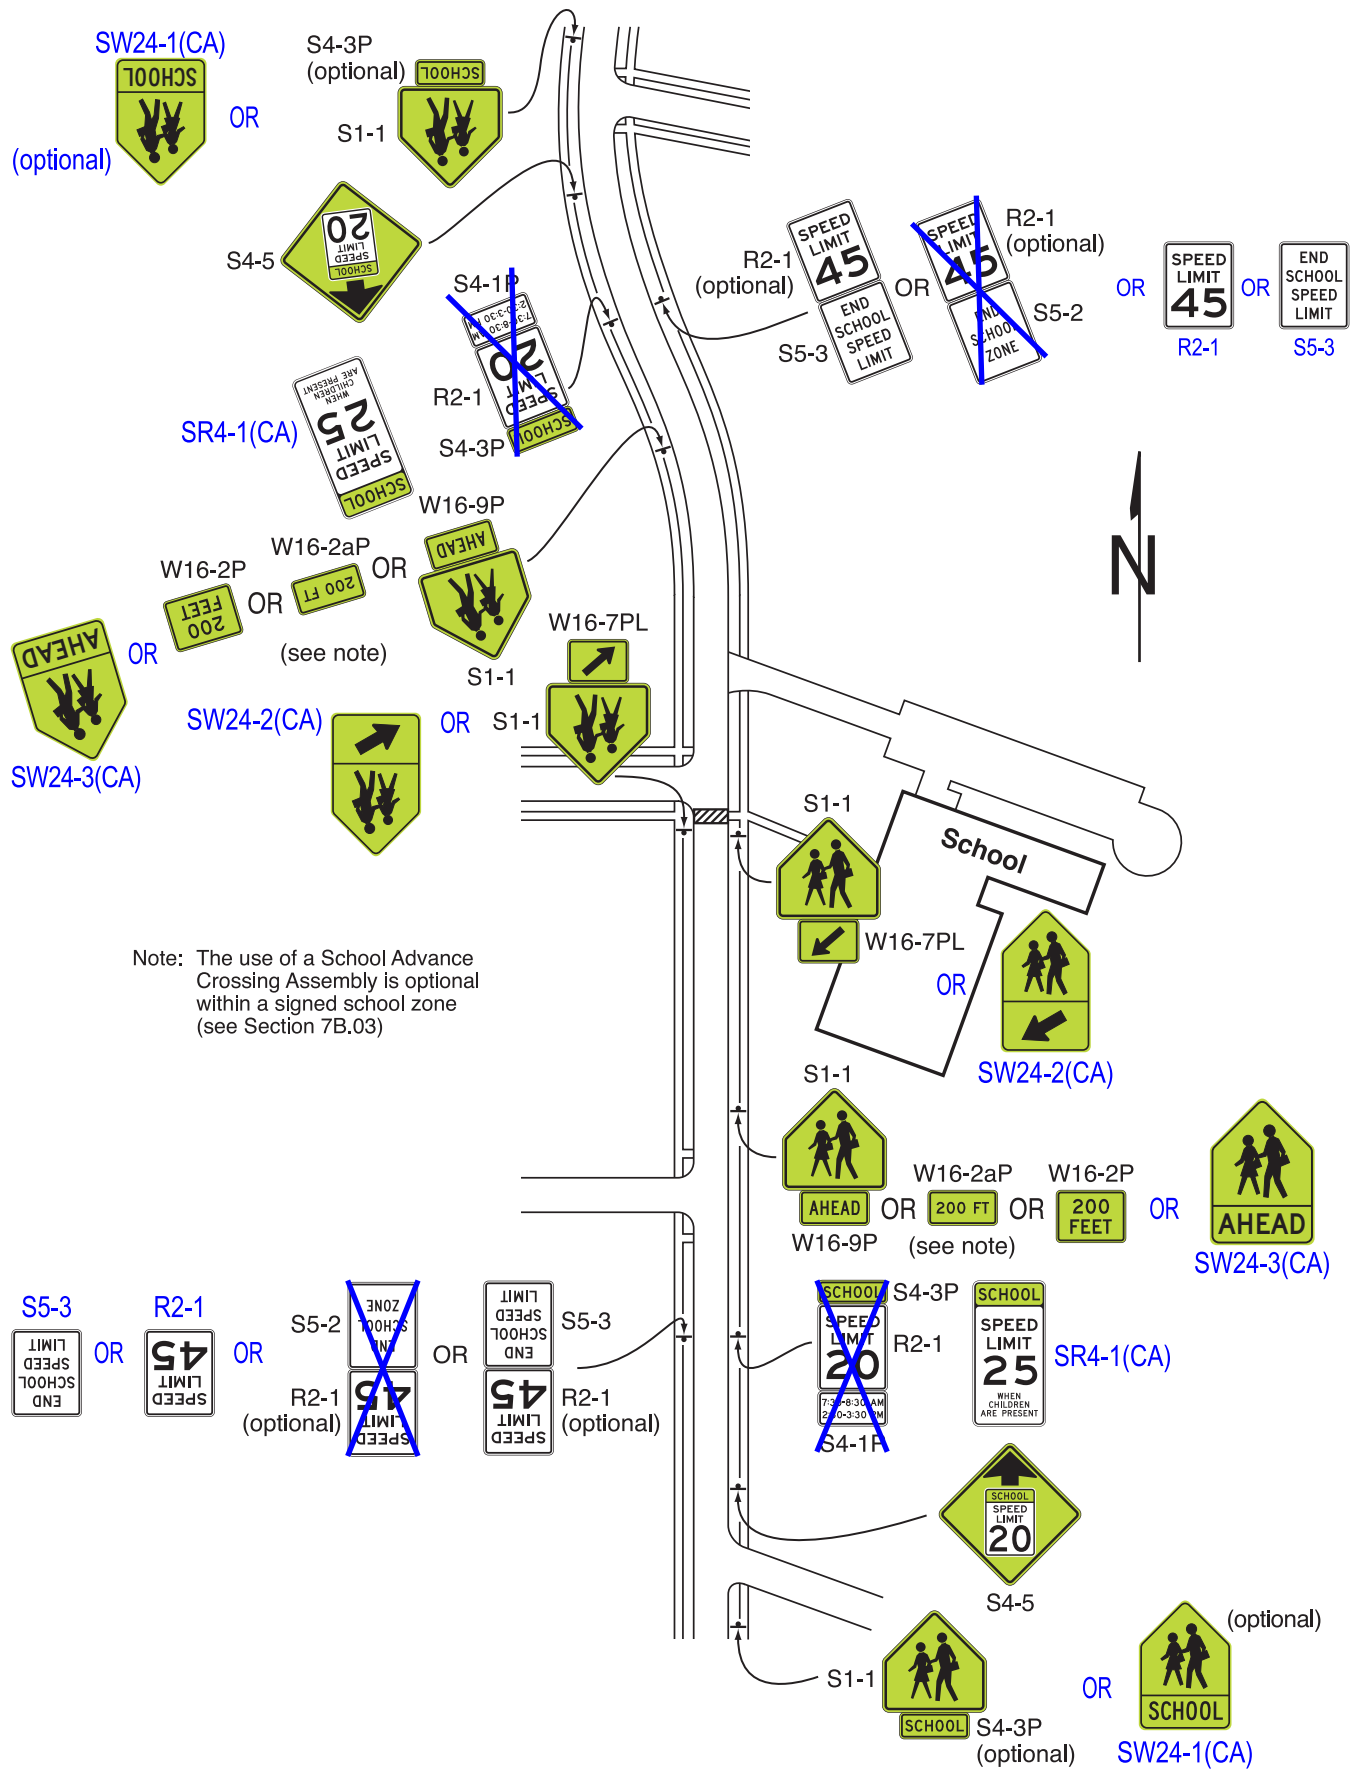



Figure 7B-2(CA). Example of Signing for a School Zone with a School Speed Limit and a School Crossing

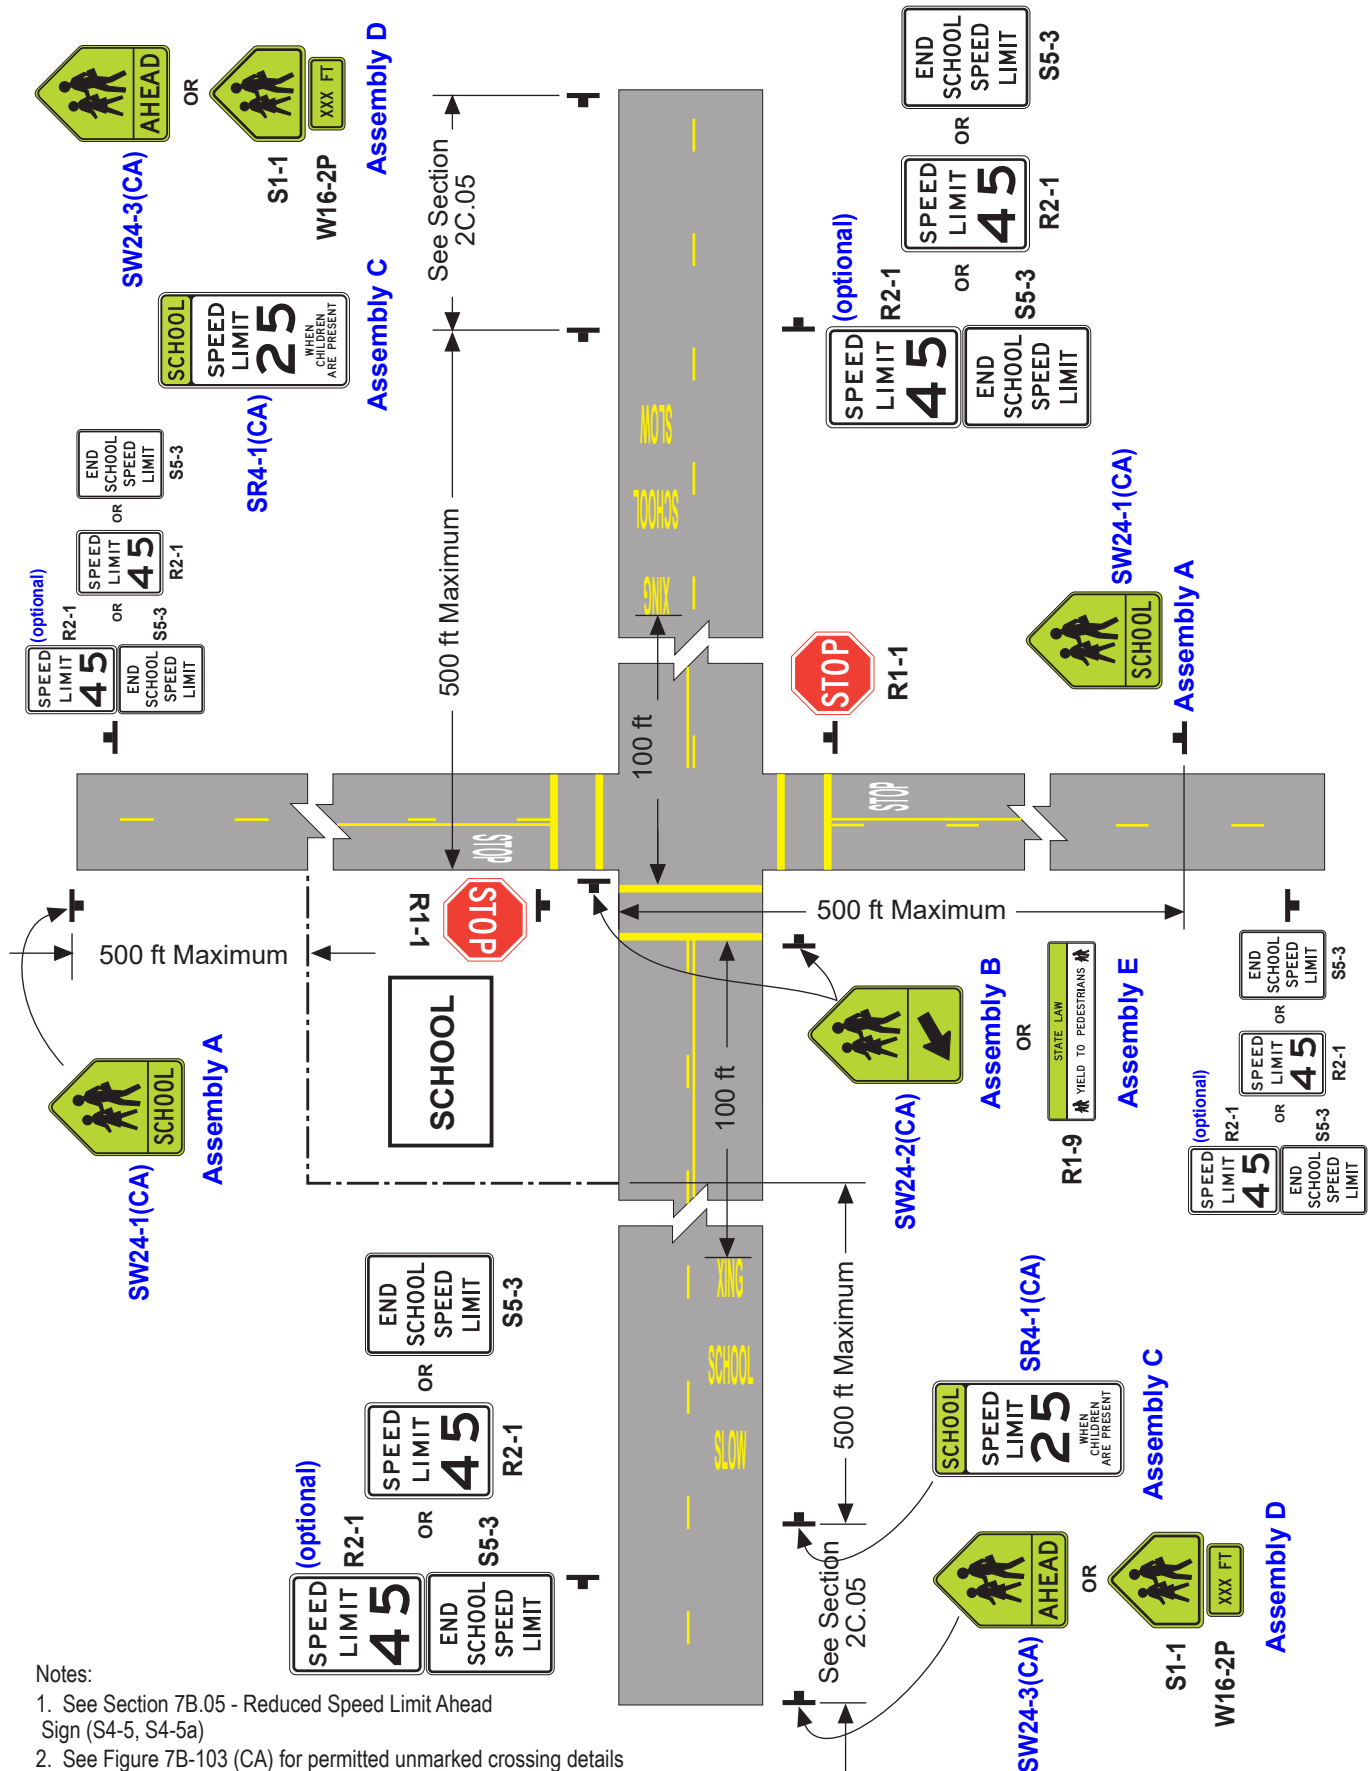

Notes:

1. See Section 7B.05 - Reduced Speed Limit Ahead Sign (S4-5, S4-5a)
2. See Figure 7B-103 (CA) for permitted unmarked crossing details
3. See Section 7B.02 for Assembly A(CA), Section 7B.03 for Assemblies B(CA), D(CA) and E(CA), and Section 7B.05 for Assembly C.

Figure 7B-3. Example of Signing for a School Crossing Outside of a School Zone

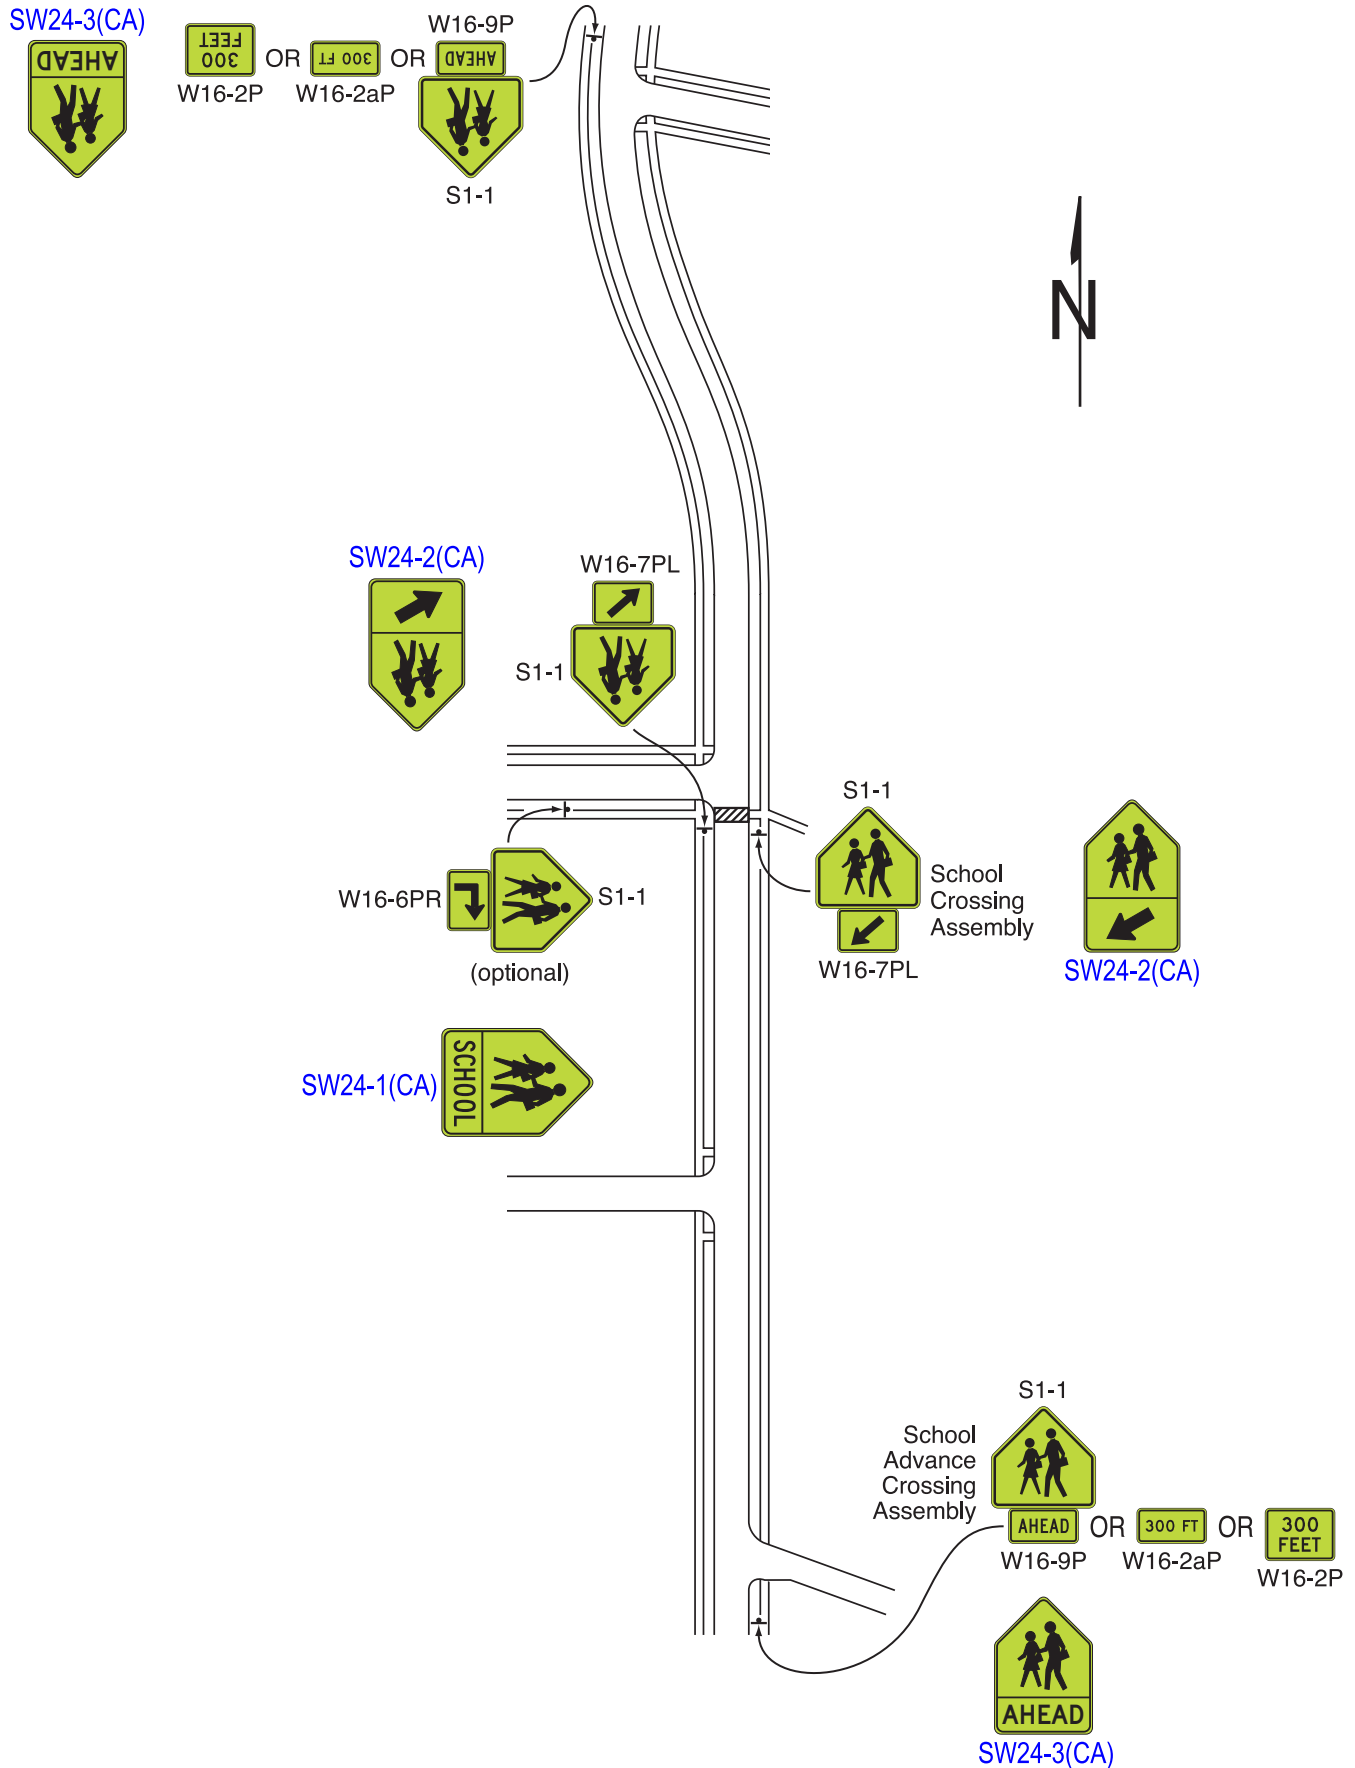

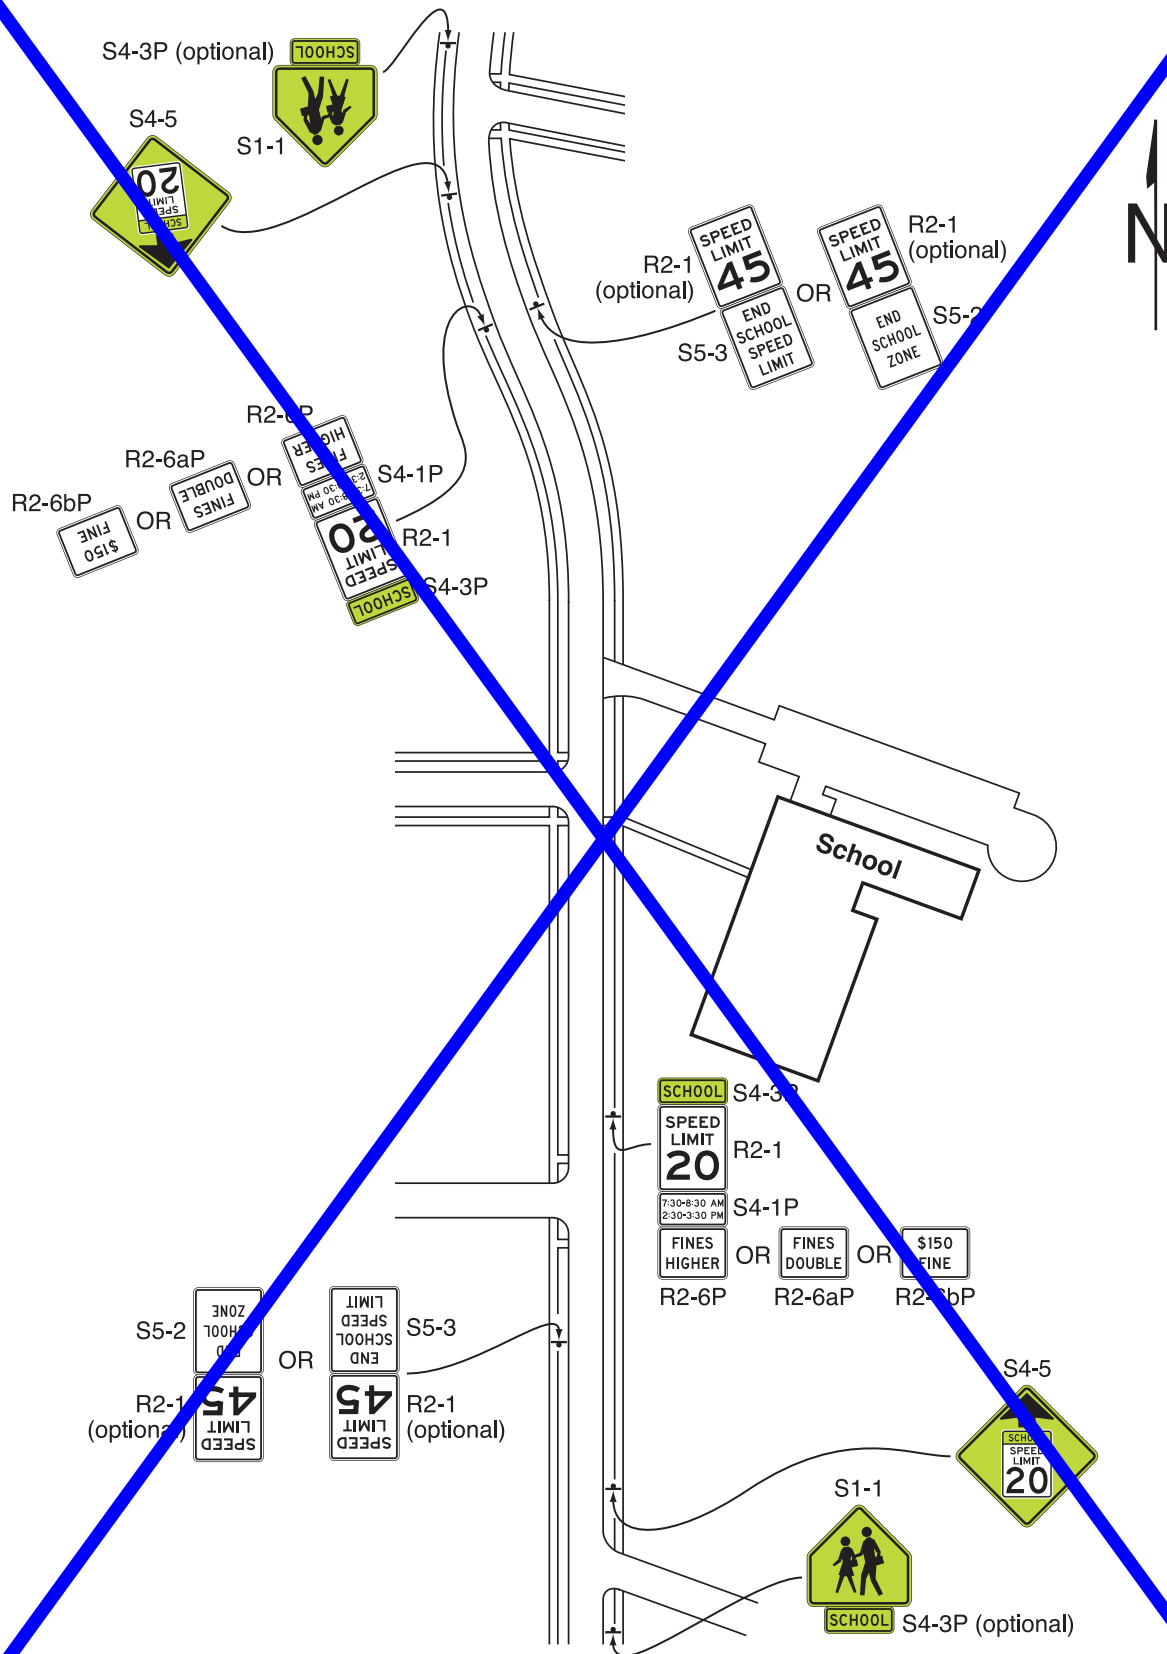


Figure 7B-5. Example of Signing for a School Zone with Higher Fines for All Traffic Violations (Sheet 1 of 2)

A – Higher fines zone begins at the beginning of the school zone

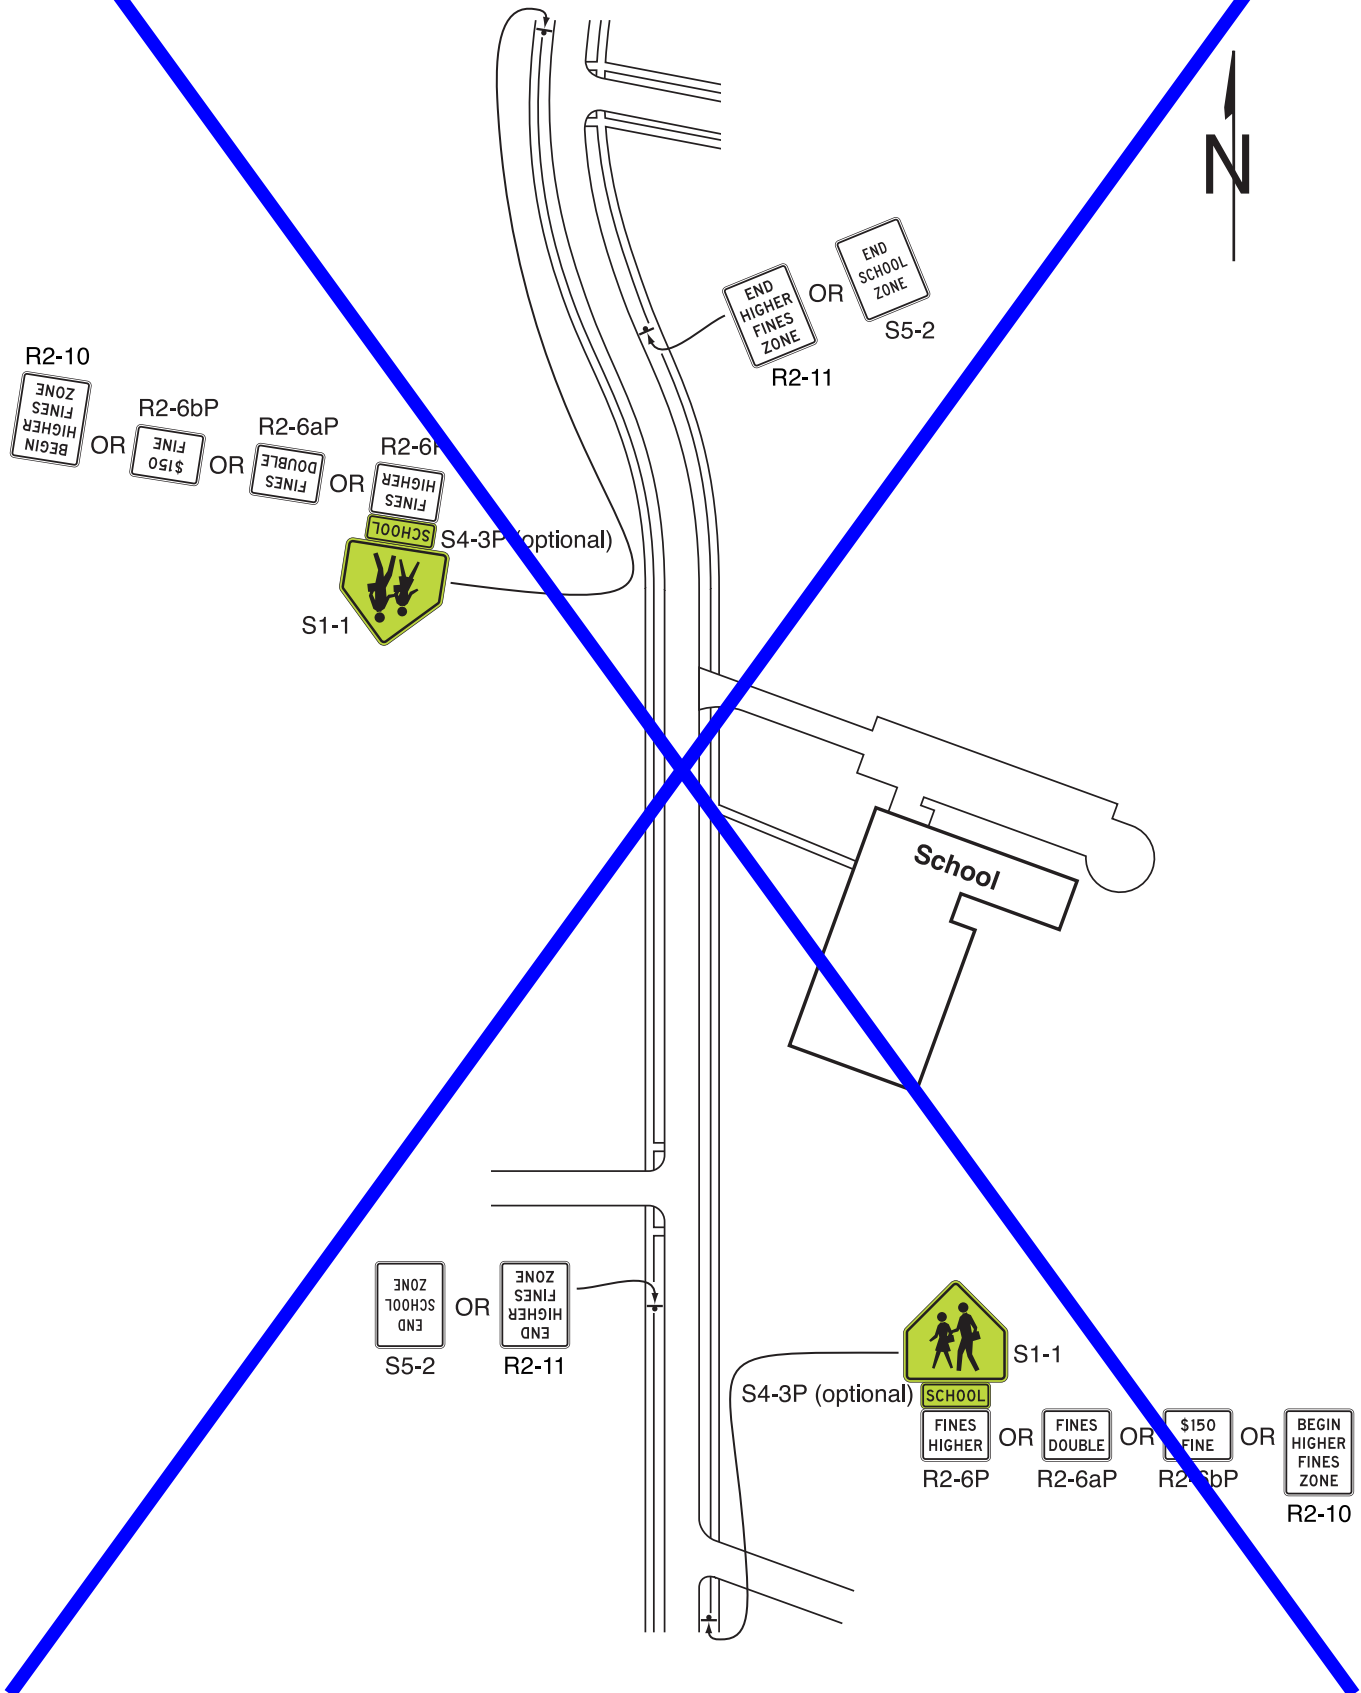


Figure 7B-5. Example of Signing for a School Zone with Higher Fines for All Traffic Violations (Sheet 2 of 2)

B – Higher fines zone begins after the beginning of the school zone

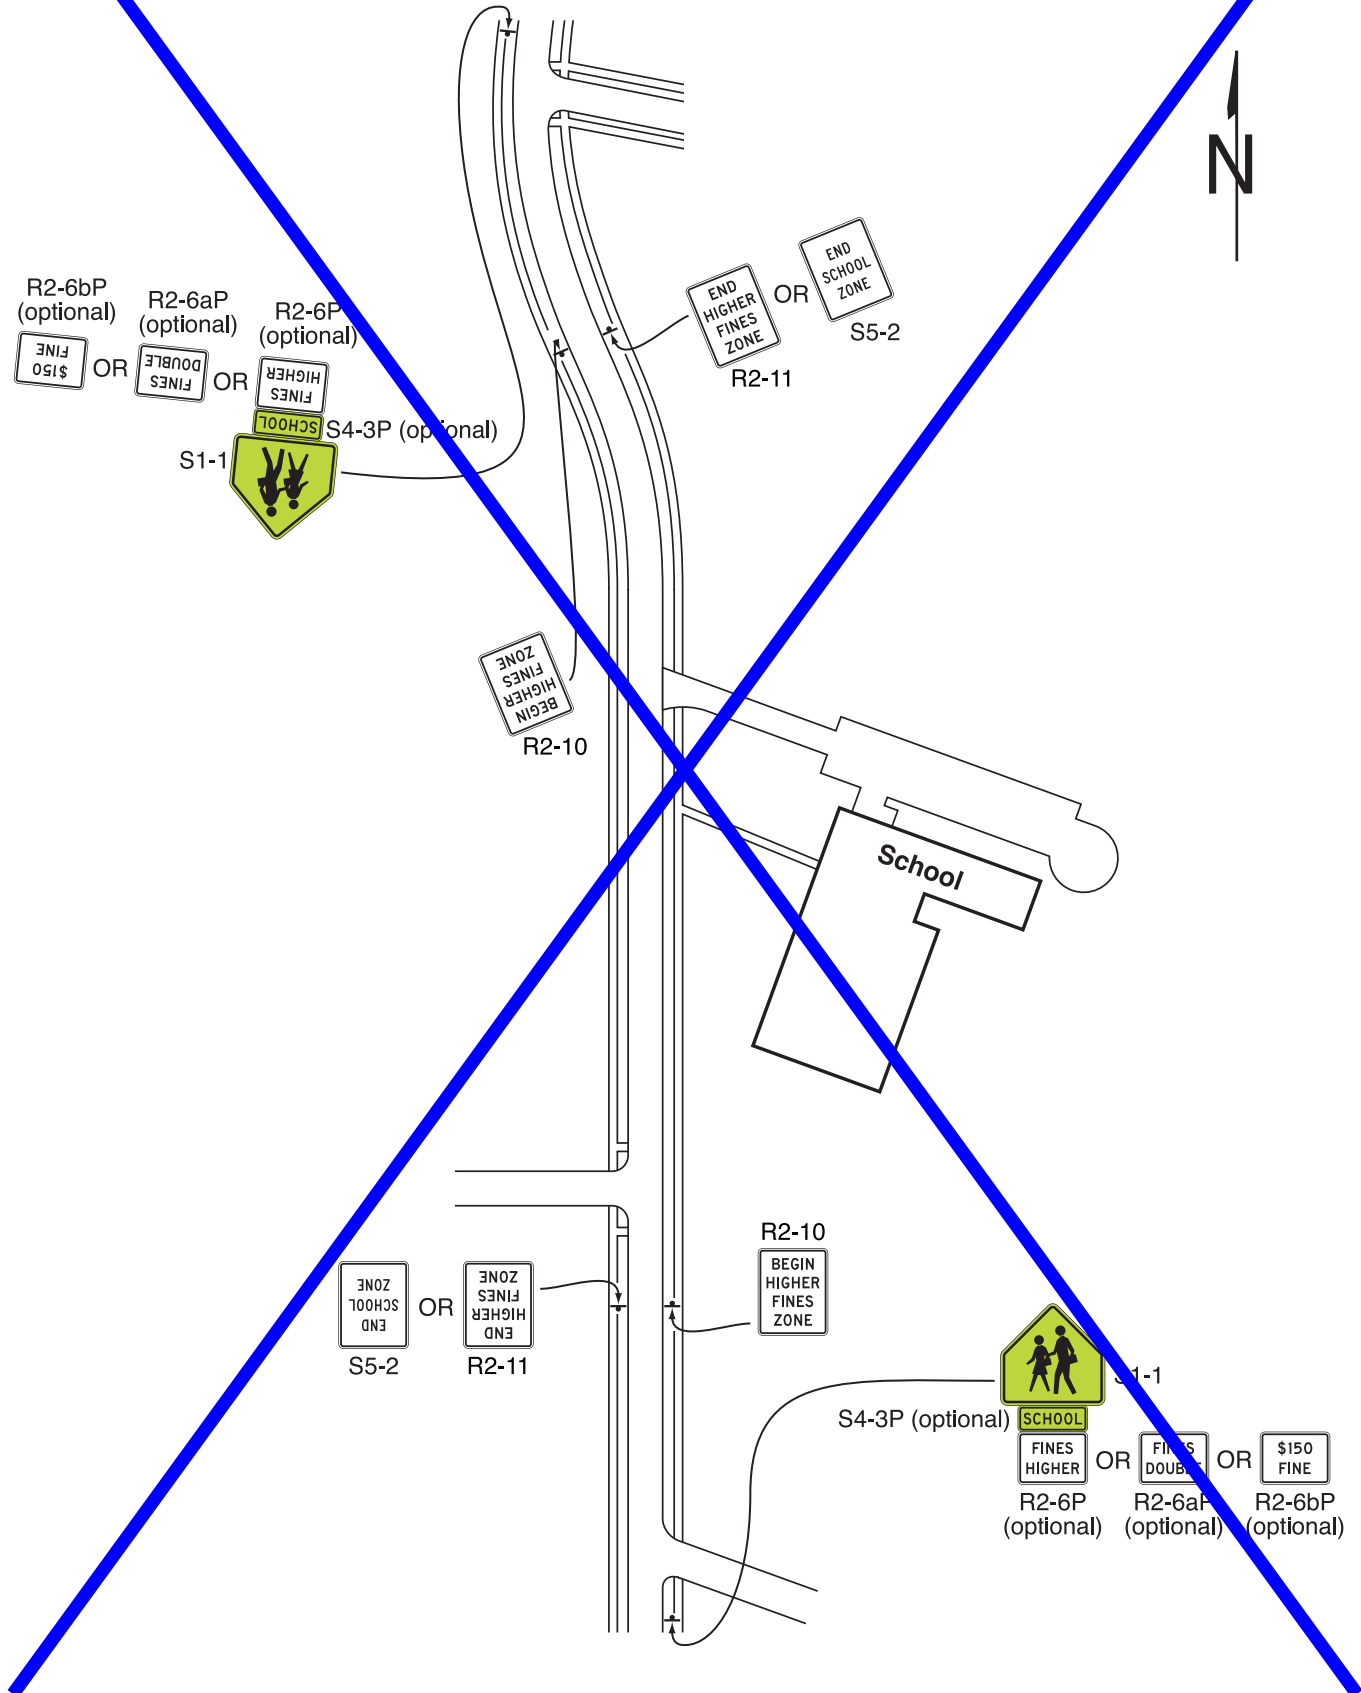


Figure 7B-101 (CA). Example of School Area Signs with Flashing Yellow Beacons

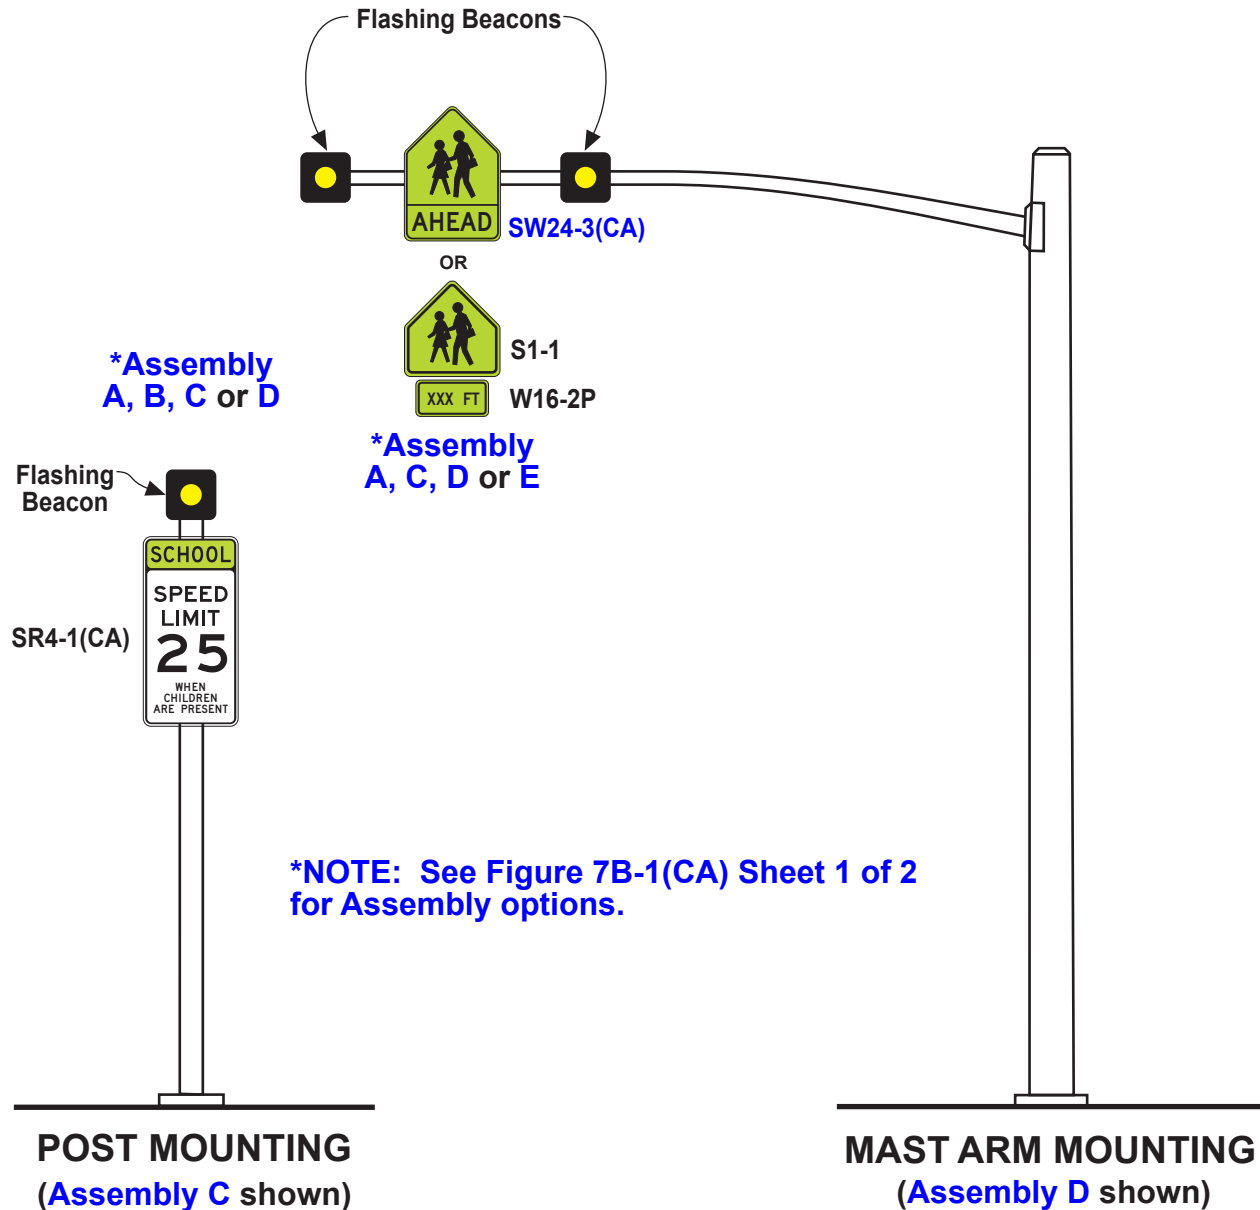


Figure 7B-102 (CA). Example of Signing for Traffic Control in School Areas with Flashing Yellow Beacons

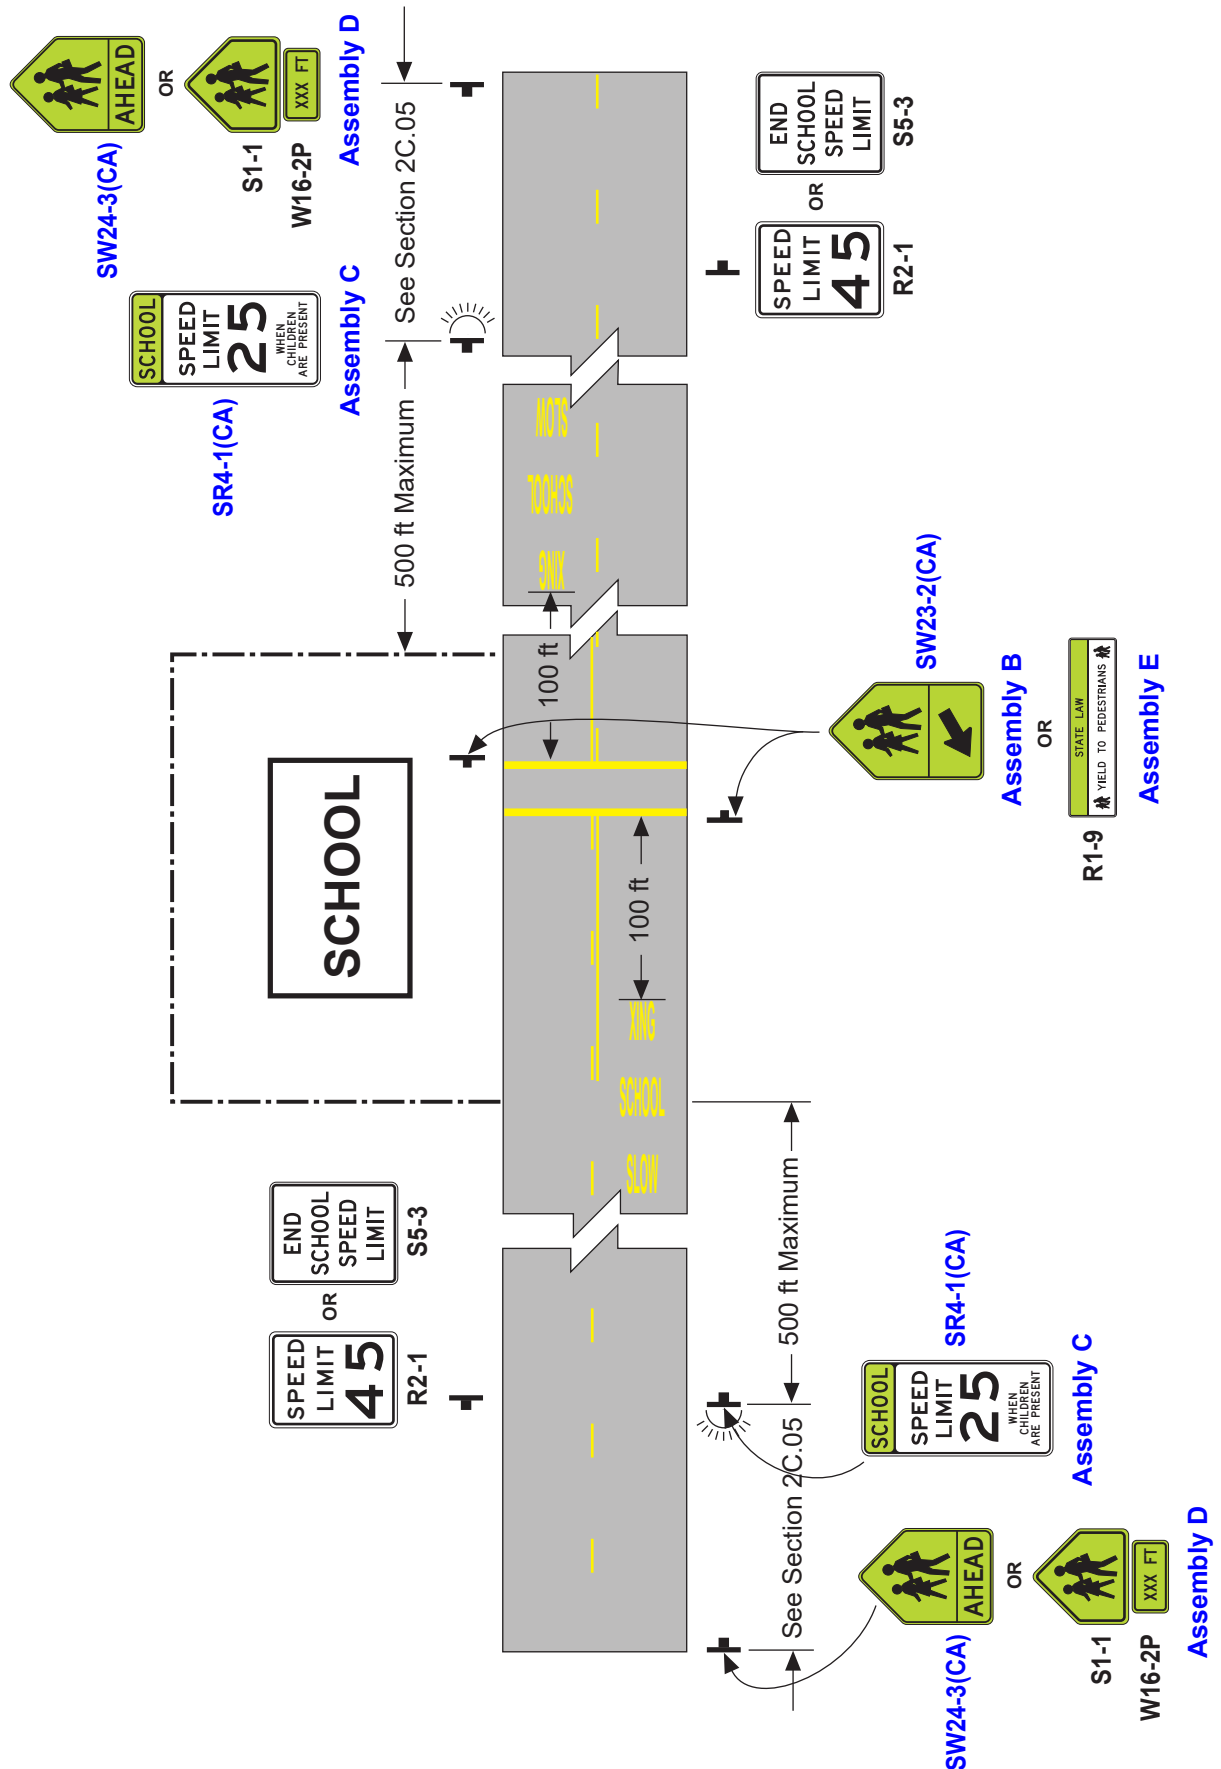


Figure 7B-103(CA). Example of Signing for School Area Traffic Control with Extended and/or Reduced School Zone Speed Limits


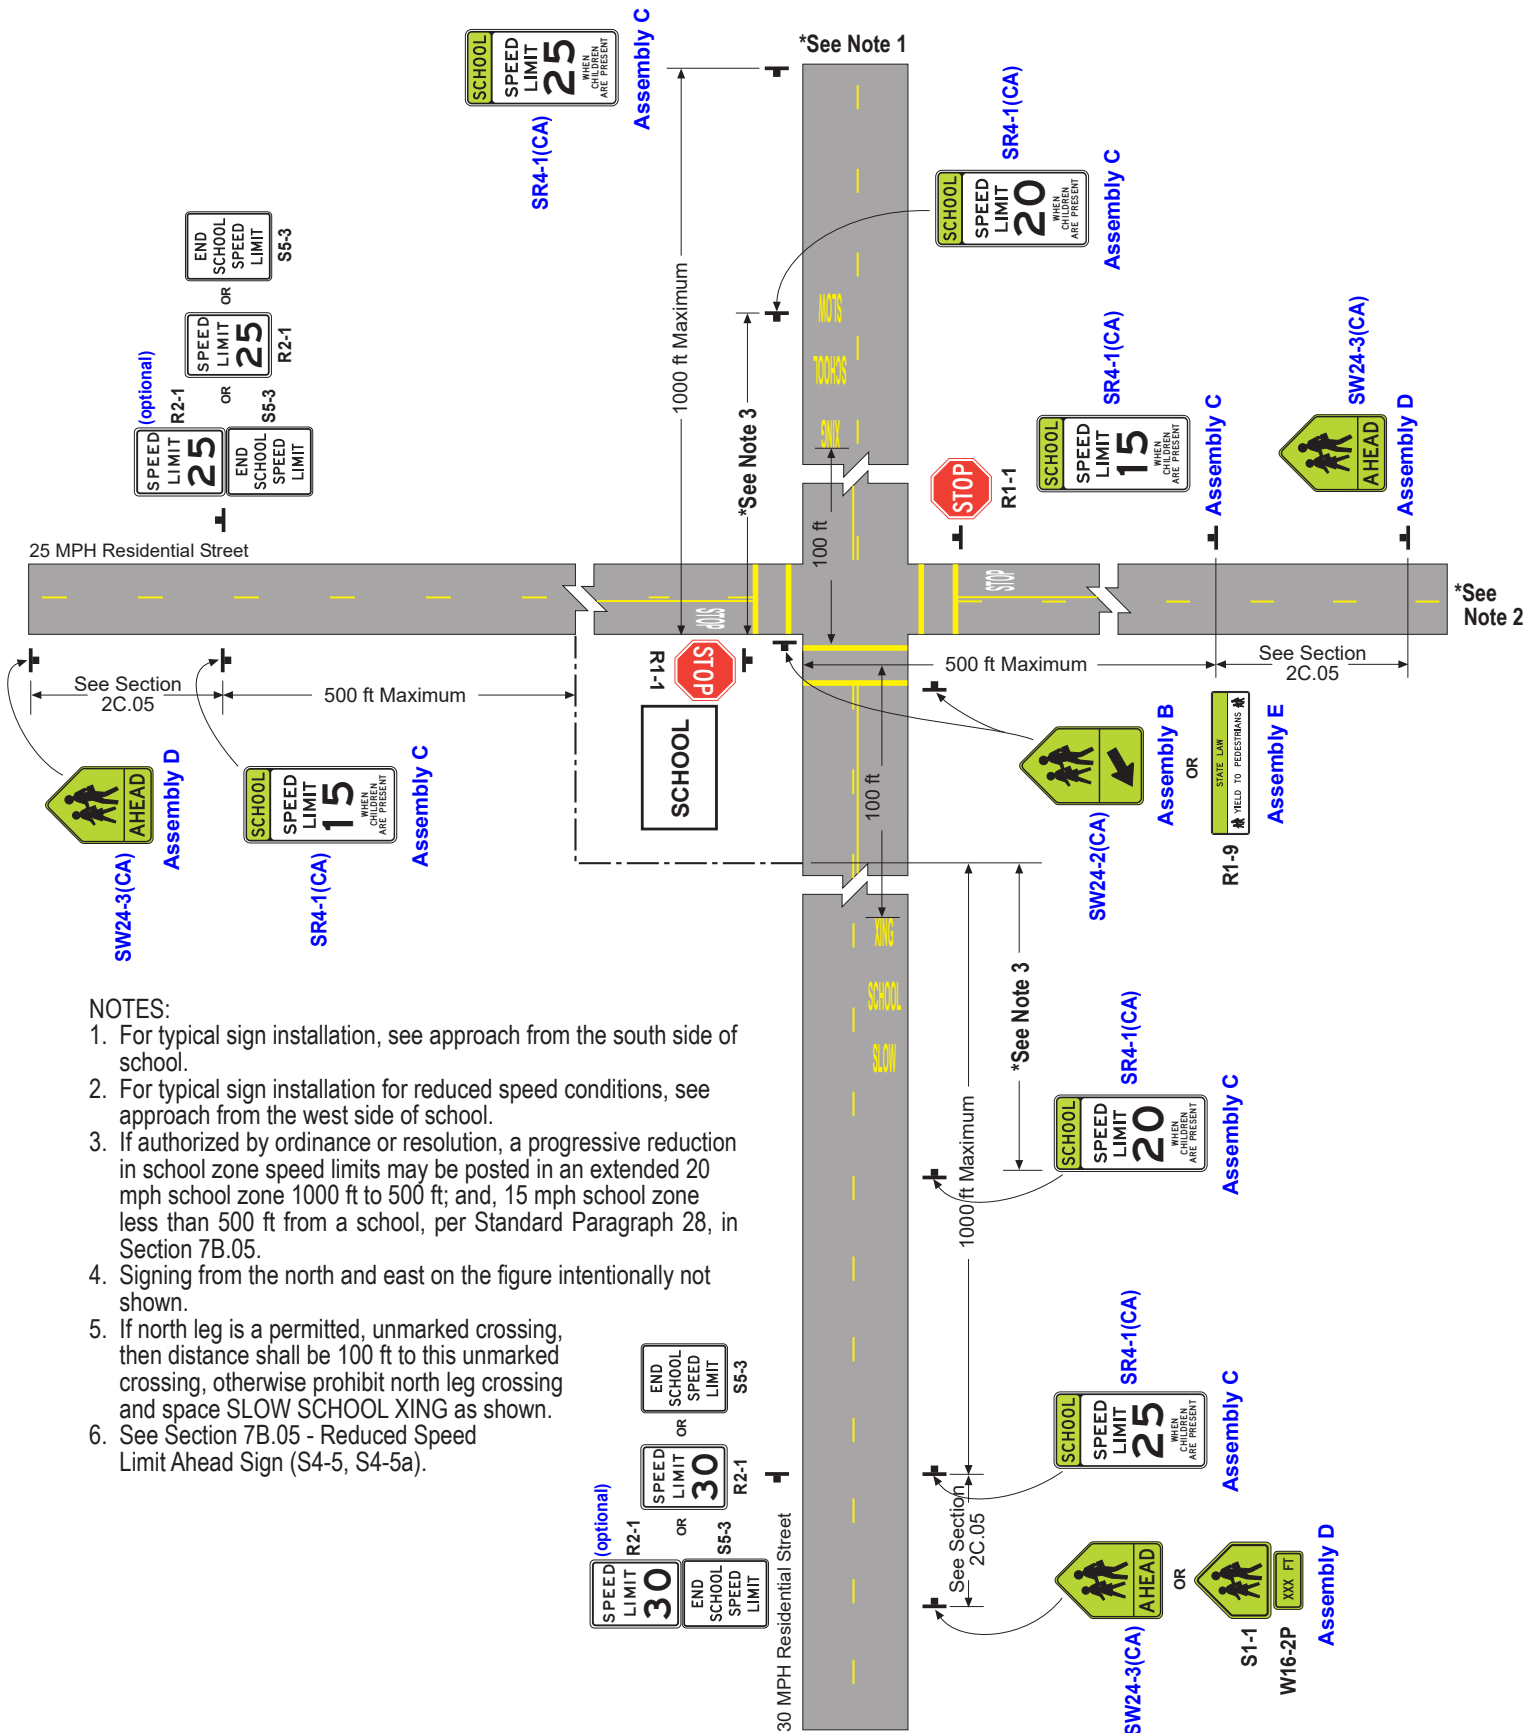


Figure 7B-104(CA). Example of Signing for School Crosswalk Warning Assembly

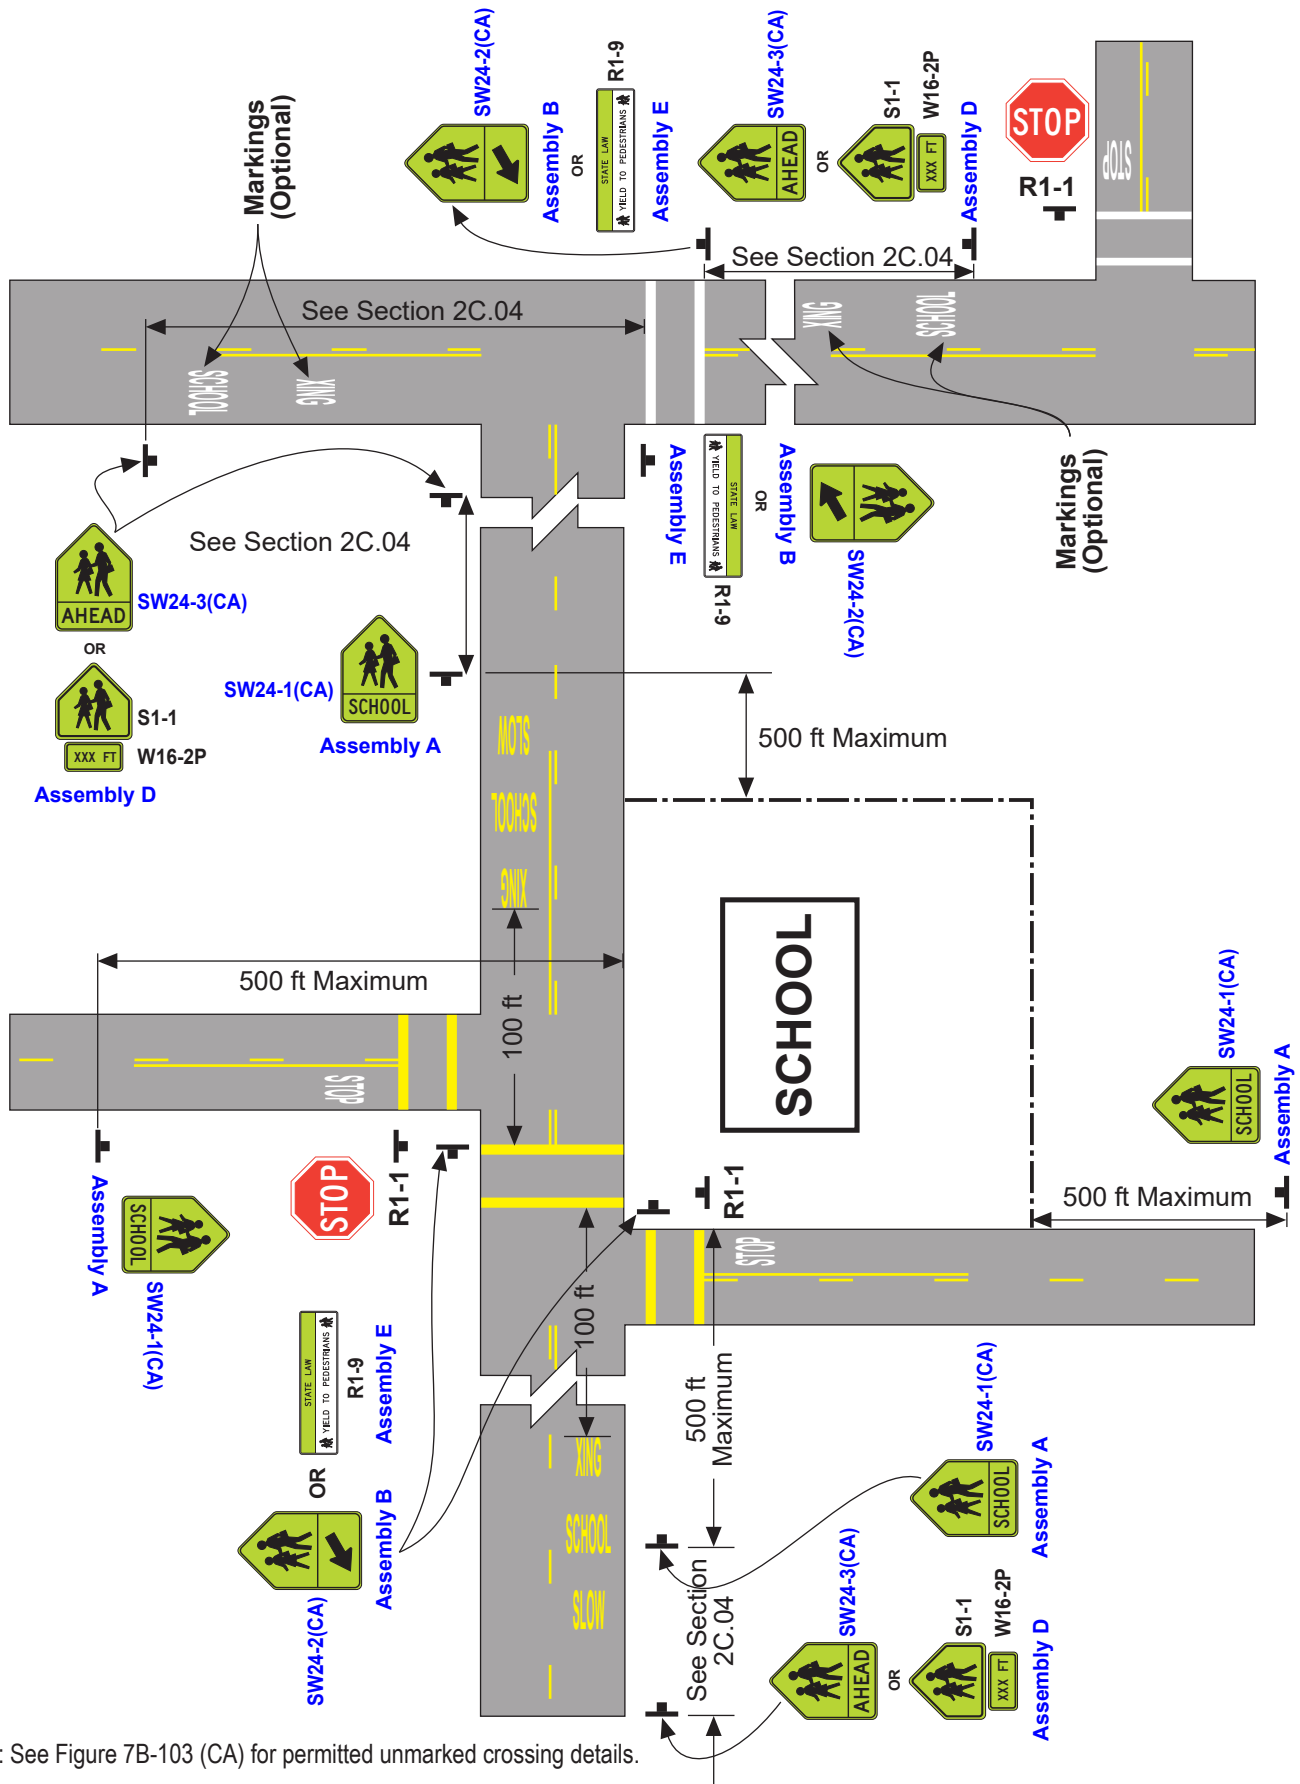

Note: See Figure 7B-103 (CA) for permitted unmarked crossing details.