

Memorandum

To: CHAIR AND COMMISSIONERS

CTC Meeting: September 15, 2004

Reference No.: 2.3d.
Action Item

From: CINDY MCKIM
Chief Financial Officer, Acting

Prepared by: Mark Leja
Chief
Division of Design

Ref: VACATION RESOLUTION

ISSUE:

This vacation complies with Sections 892, 8313 and 8330.5 of the Streets and Highways Code. Any exceptions or unusual circumstances are described in the individual recommendation.

RECOMMENDATION:

Resolution No. A-857 – 06-Ker-58,14-KP 173.5/175.5,29.9/30.6 (Request No. 199) - 2 Segments
Vacates right of way in the County of Kern, between State Route 58 to Business 58 West and at the State Route 58/14 Interchange, consisting of highway right of way superseded by highway constructed on new alignment.

The Department of Transportation recommends the California Transportation Commission approve Vacation Resolution A-857


DIST.	COUNTY	ROUTE	KILOMETER POST	SHEET NO.	TOTAL SHEETS
6	Ker	58	173.5-175.5	1	10
6	Ker	14	29.9-30.6		

PROFESSIONAL LAND SURVEYOR
July 8, 2004
 DATE APPROVED
 Glenn R. Magrino
 Exp. 9/30/05
 No. 6275
 STATE OF CALIFORNIA

The State of California or its officers or agents shall not be responsible for the occurrence or completeness of electronic copies of this plan sheet.



Drawn by Glenn R. Magrino
 Checked by Glenn Magrino

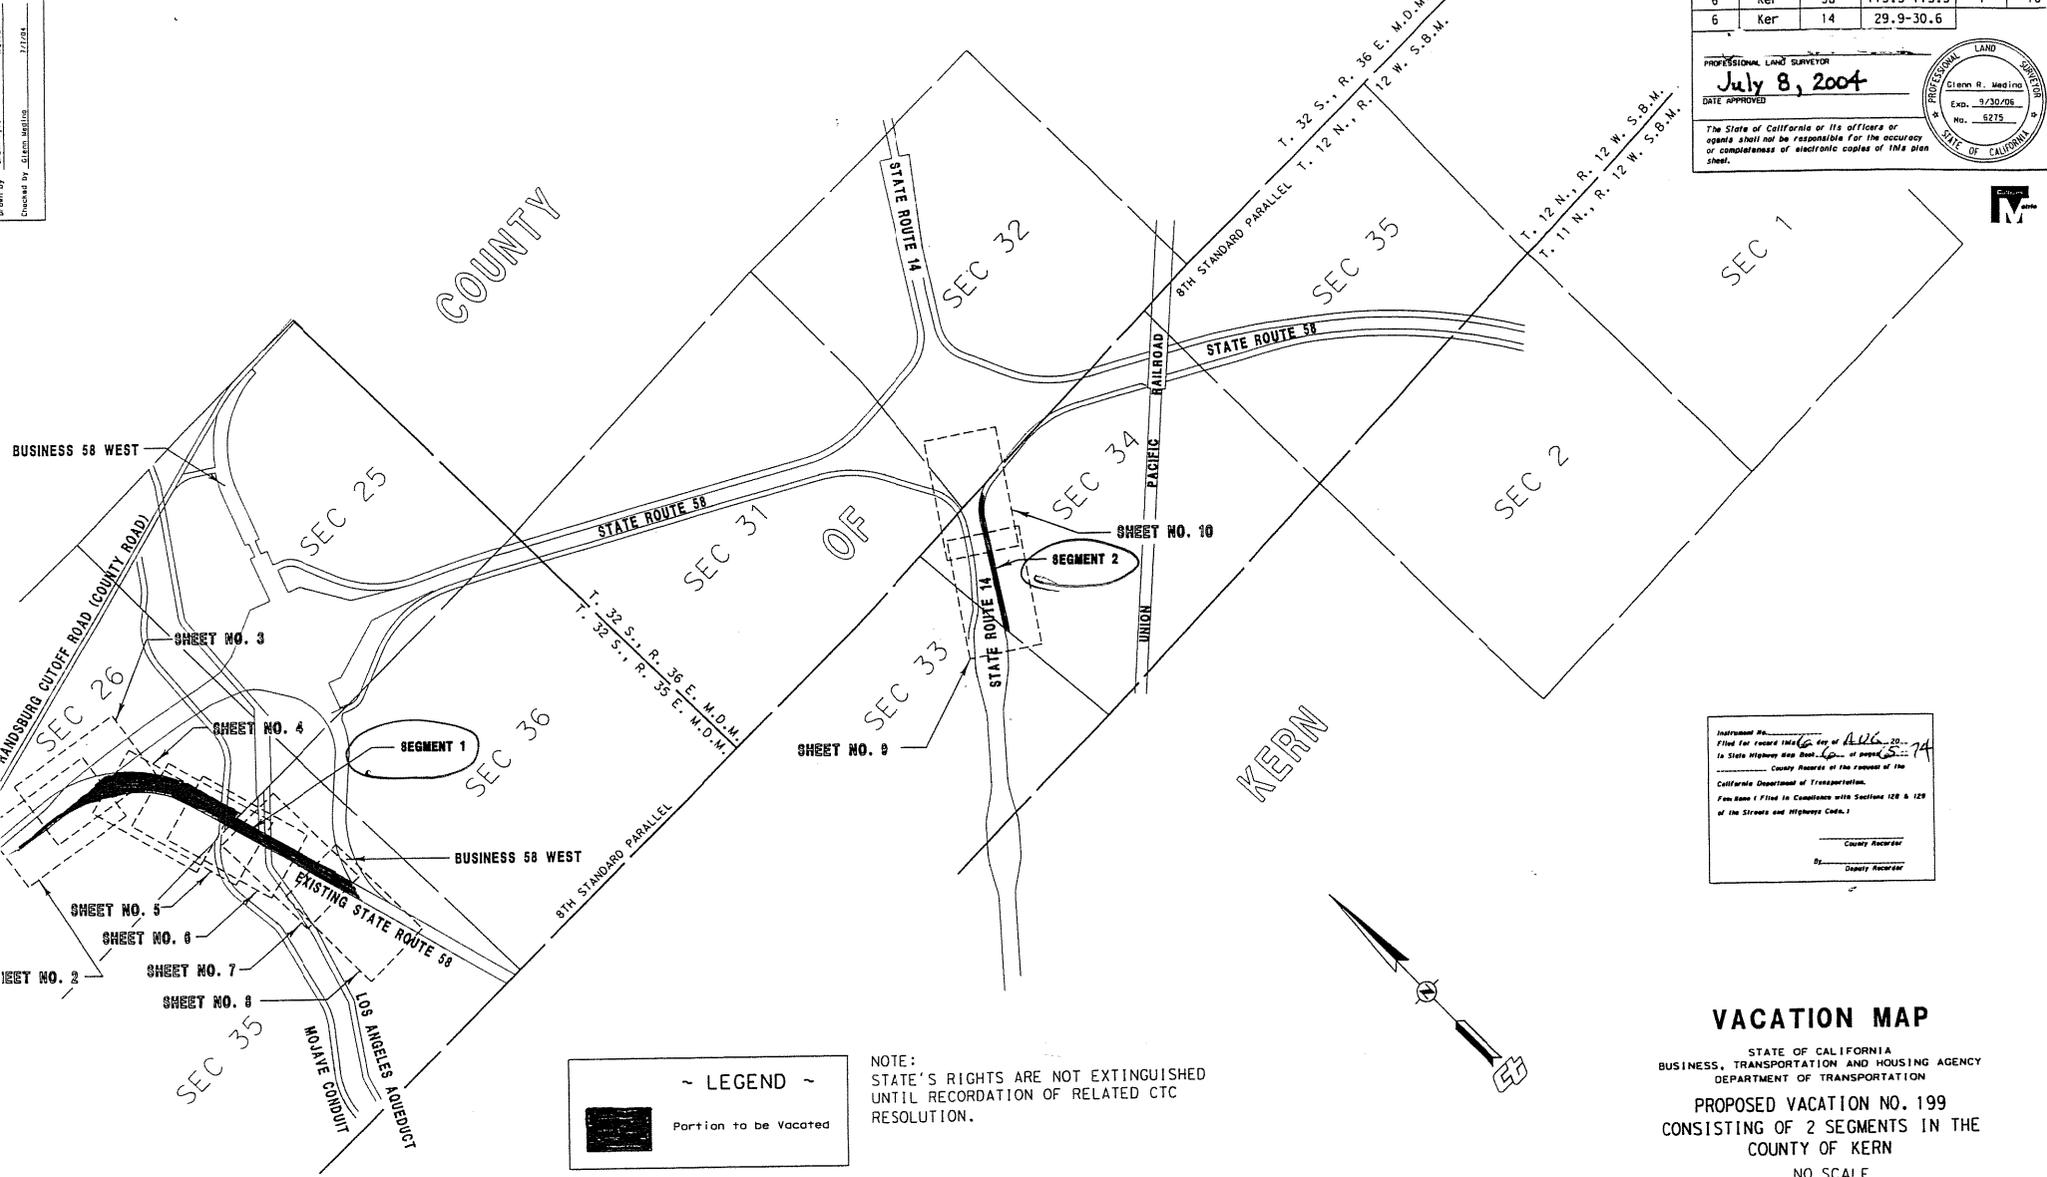

Instrument No. _____
 Filed for record 10/26/04 by of AGG 20
 in State Highway Map Book _____ of volume _____
 _____ County Recorder at the request of the
 California Department of Transportation.
 Fee Book (Filed in Compliance with Sections 128 & 129
 of the Streets and Highways Code.)
 _____ County Recorder
 _____ Deputy Recorder

VACATION MAP

STATE OF CALIFORNIA
 BUSINESS, TRANSPORTATION AND HOUSING AGENCY
 DEPARTMENT OF TRANSPORTATION
 PROPOSED VACATION NO. 199
 CONSISTING OF 2 SEGMENTS IN THE
 COUNTY OF KERN
 NO SCALE

NOTE:
 STATE'S RIGHTS ARE NOT EXTINGUISHED
 UNTIL RECORDATION OF RELATED CTC
 RESOLUTION.

~ LEGEND ~
 Portion to be Vacated