


T18N, R17W, MDM
SECTION 17

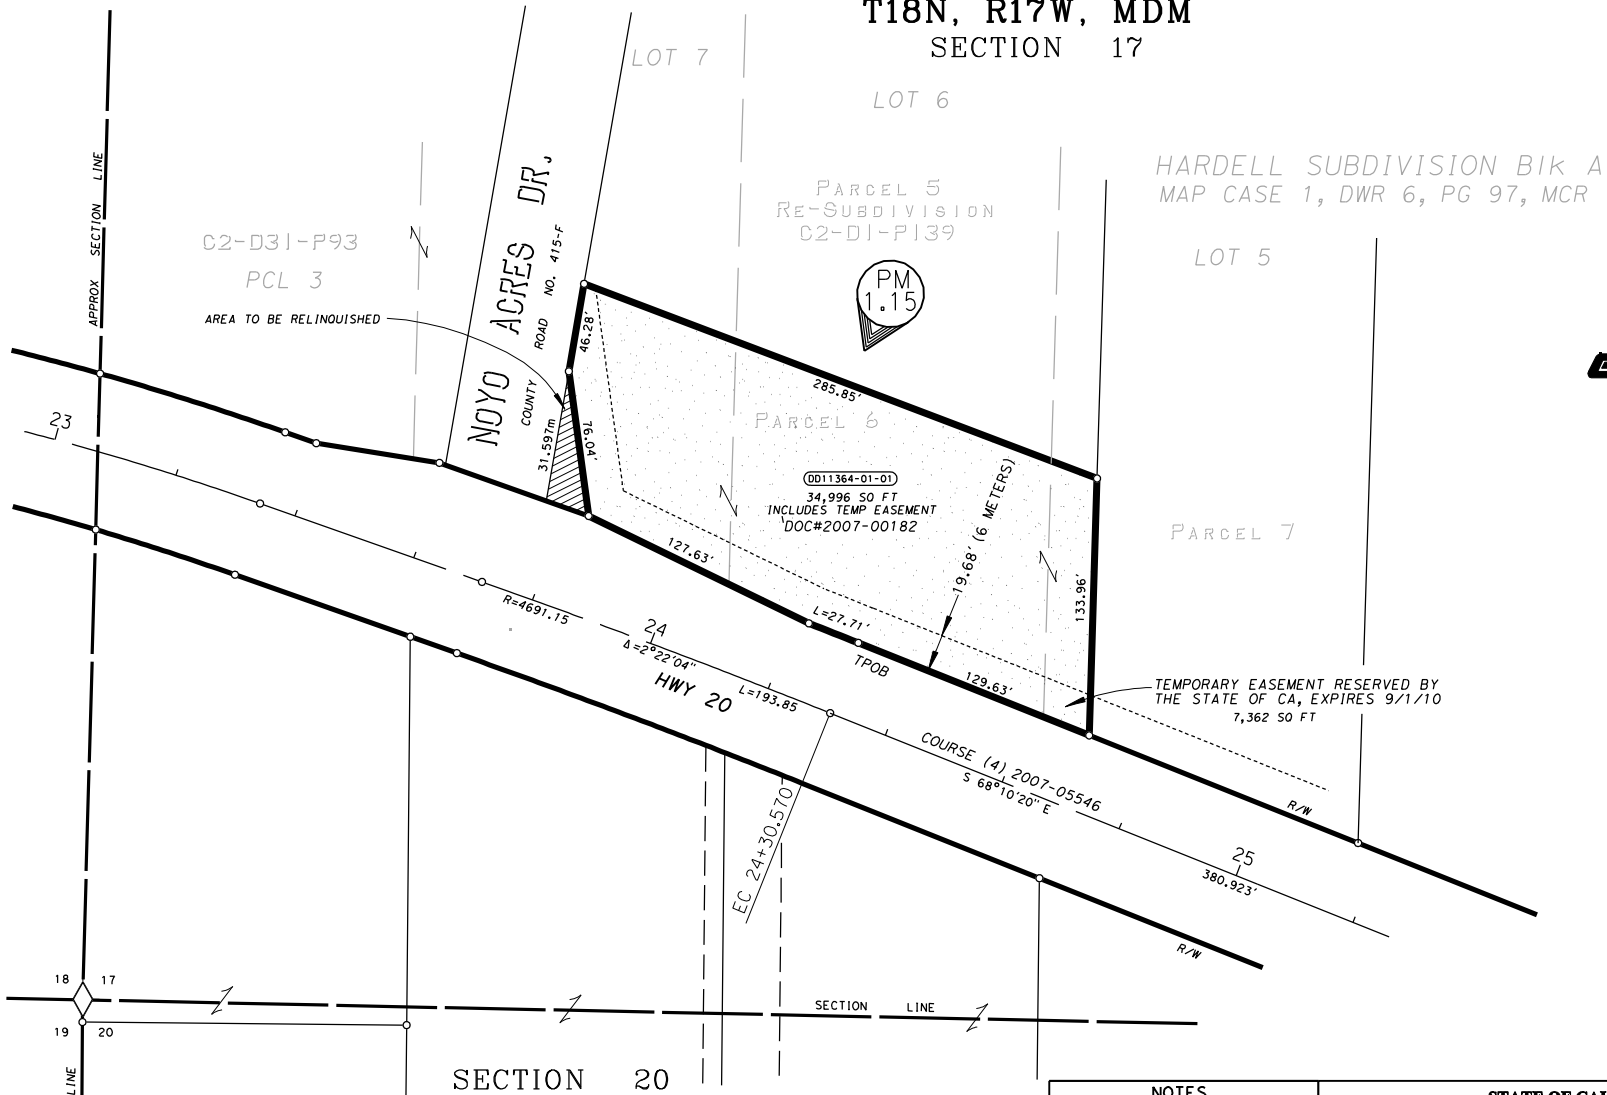

NOTES
All distances are in feet unless otherwise noted.
Coordinates and bearings are on CCS 1983(1991.35) Zone 2. Distances and stationing are grid distances. Divide by 0.9999228 to obtain ground distances.

LEGEND
 PARCEL 11364 SALES
 PARCEL

STATE OF CALIFORNIA
BUSINESS, TRANSPORTATION AND HOUSING AGENCY
DEPARTMENT OF TRANSPORTATION
RIGHT OF WAY DIRECTORS DEED
DD 11364 -01-01
MEN-20-PM R0.3/2.4

FEET 0 25 50 100 150

EA(s): 292002 FAR: ACSTPH P020(133)

DISTRICT	COUNTY	ROUTE	SHEET PM	SHEET NO.	TOTAL SHEETS
01	MEN	20	R1.1	2	2