


CONDEMNATION PARCEL ACCESS CLAUSES

CONDEMNATION PARCEL FREEWAY SITUATIONS REQUIRING ACCESS CLAUSES

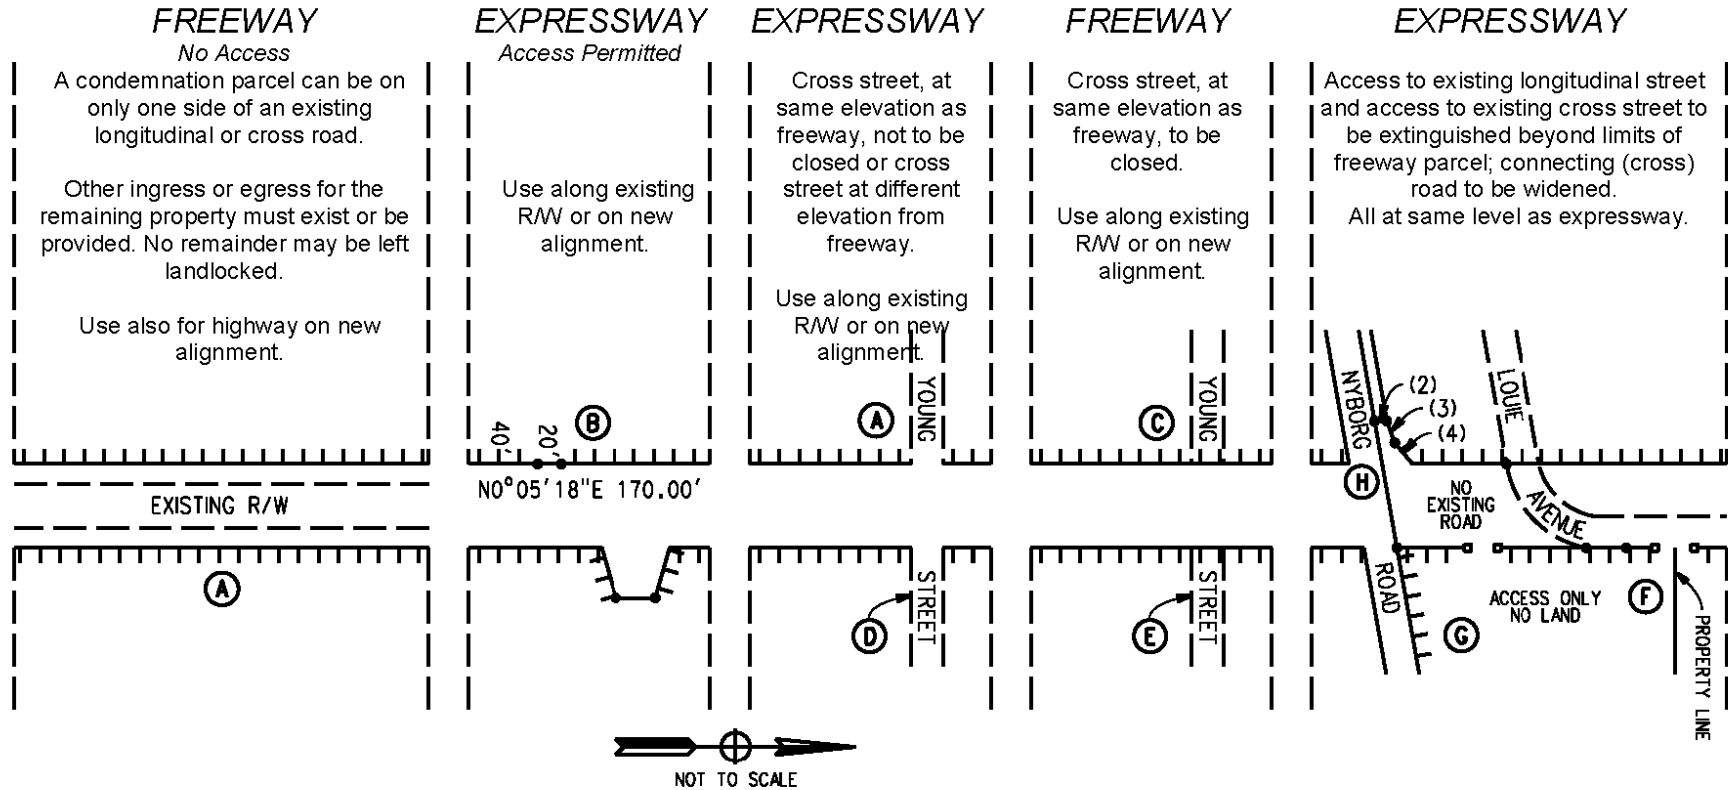


NOTE

1. For additional information on the above situations, see *Standard Clauses for Condemnation* in Section 6.12.00.00 of the R/W Manual.

CONDEMNATION PARCEL ACCESS CLAUSES (Cont.)

CONDEMNATION PARCEL FREEWAY SITUATIONS REQUIRING ACCESS CLAUSES

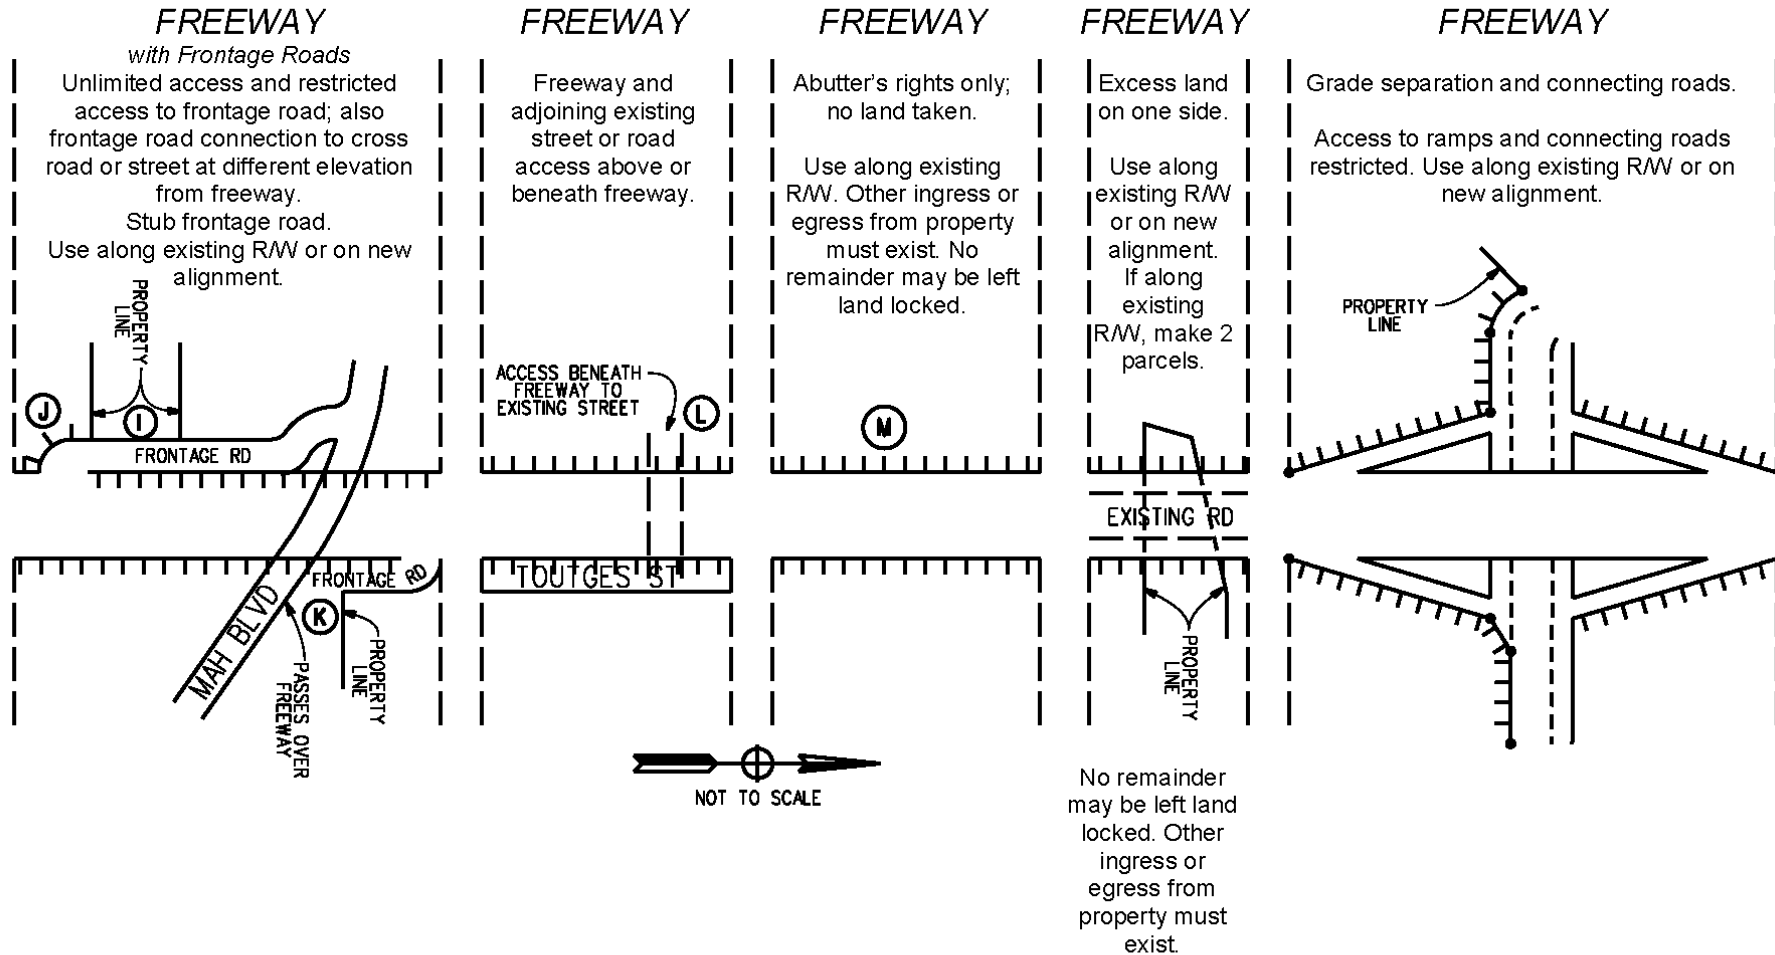

NOTE

1. For additional information on the above situations, see *Standard Clauses for Condemnation* in Section 6.12.00.00 of the RAW Manual.