





Figure 1A.G.2 Partial Revision Change Order Detailing Example 2

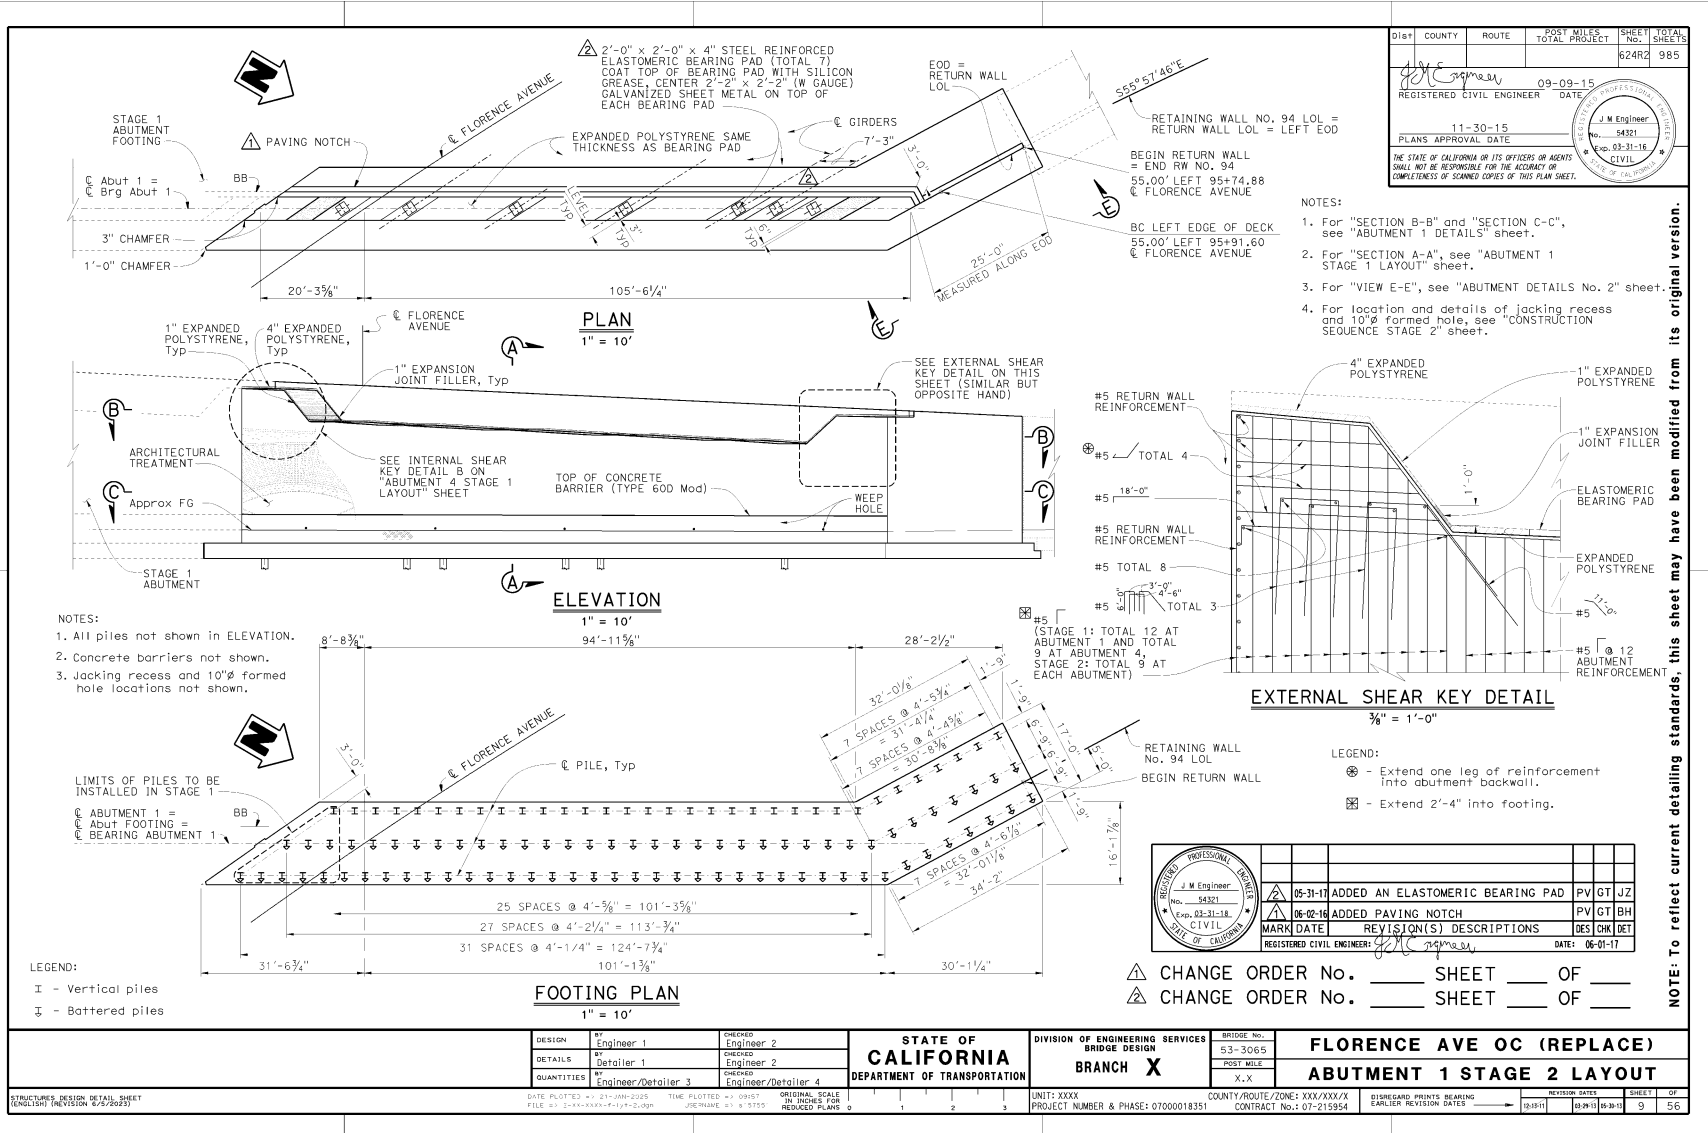

NOTE: To reflect current detailing standards, this sheet may have been modified from its original version.



Figure 1A.G.3 Partial Revision Change Order Detailing Example 3

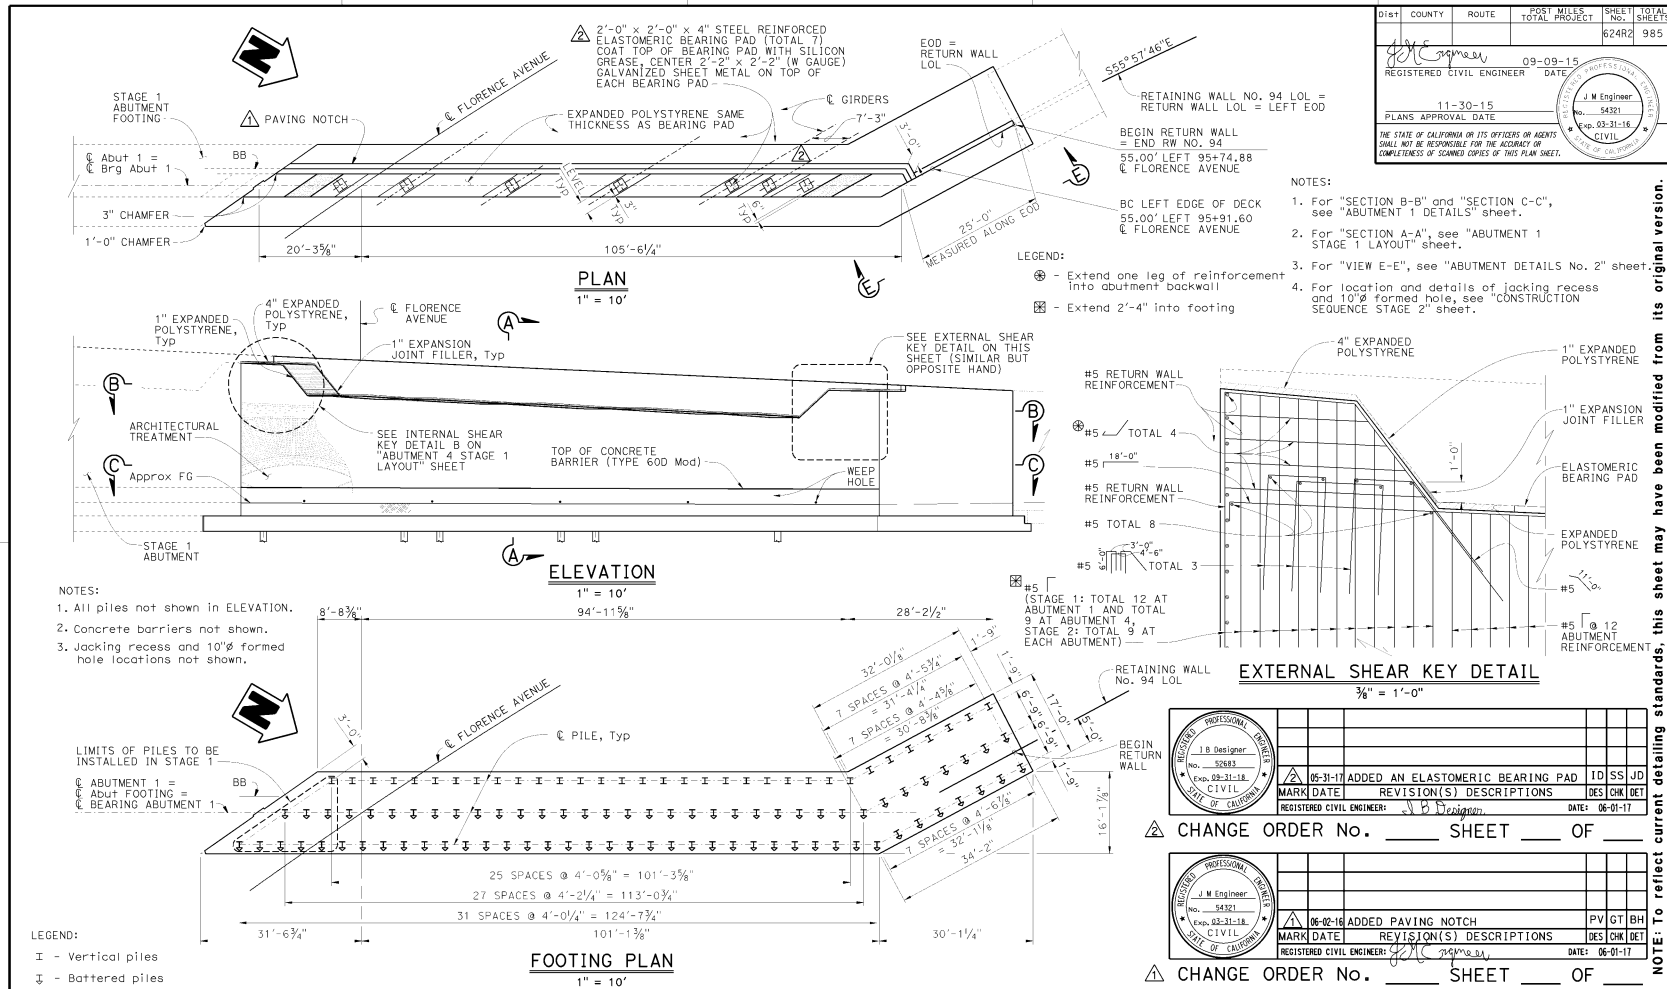

Dist	COUNTY	ROUTE	POST MILES TOTAL PROJECT	SHEET No.	TOTAL SHEETS



			9 5/6		

NOTE: To reflect current detailing standards, this sheet may have been modified from its original version.



Figure 1A.G.5 Supplemental Change Order Detailing Example 1

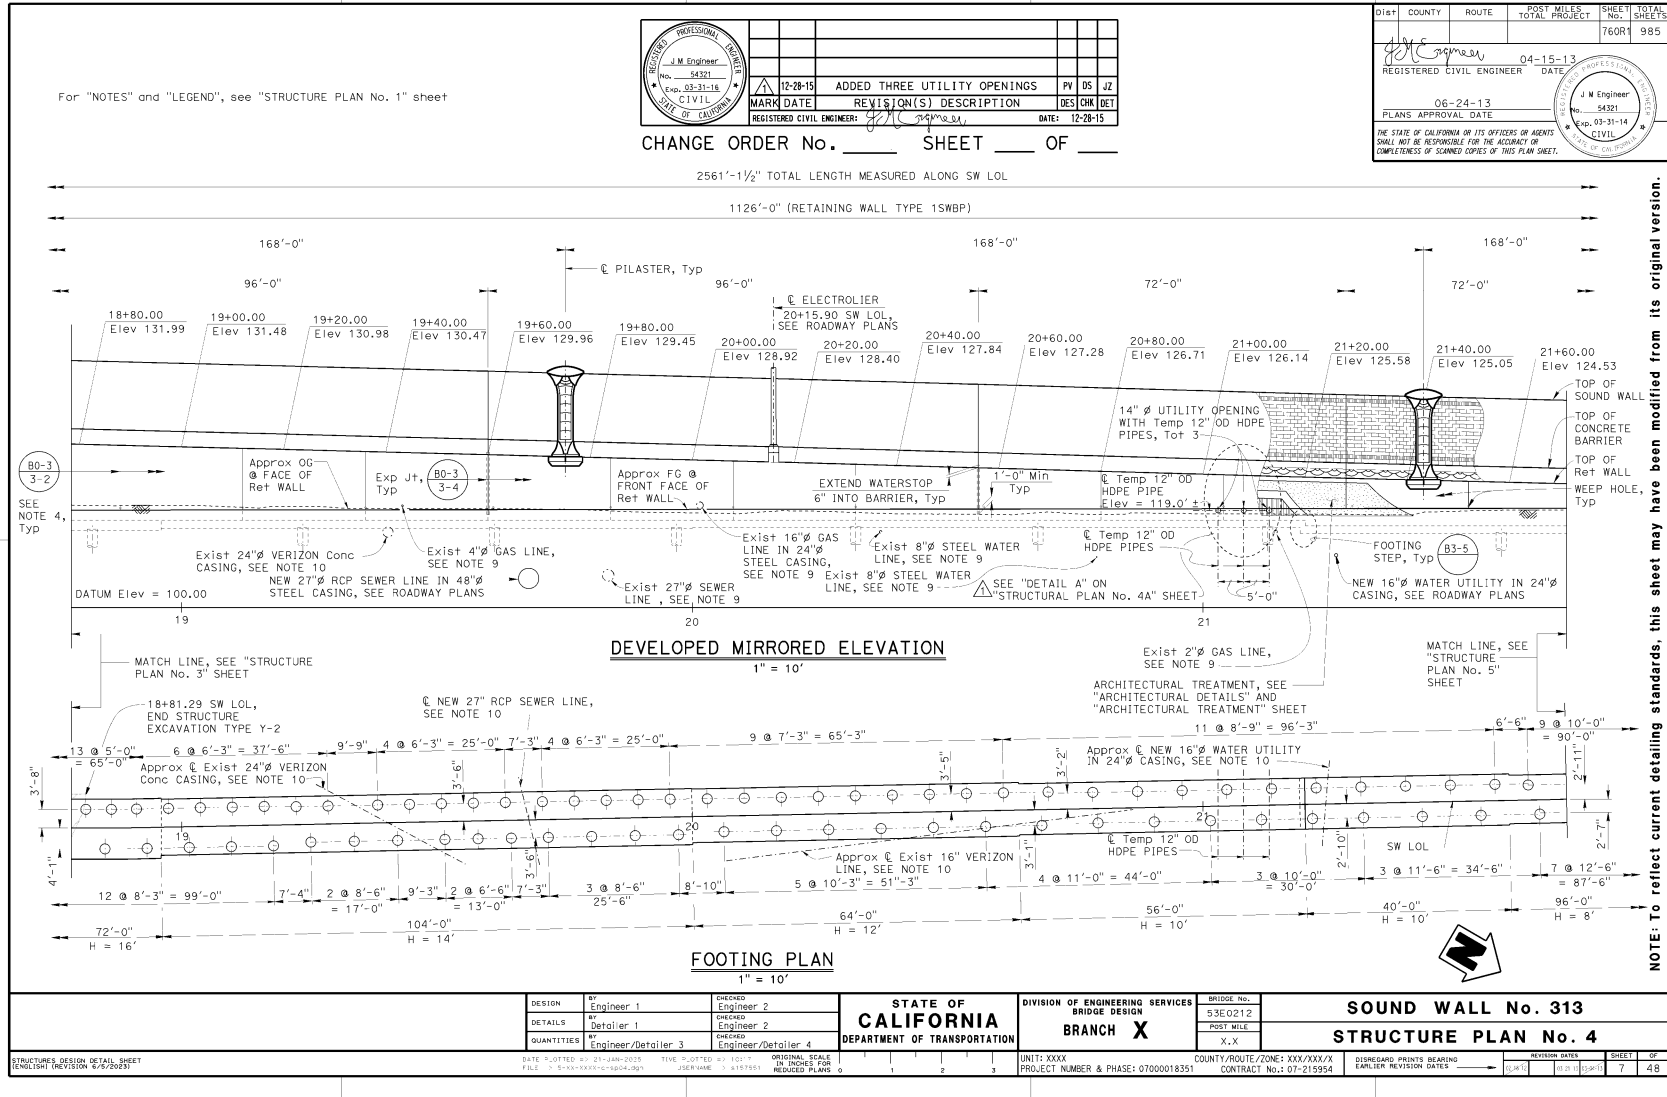




Figure 1A.G.7 Additional Change Order Detailing Example 1


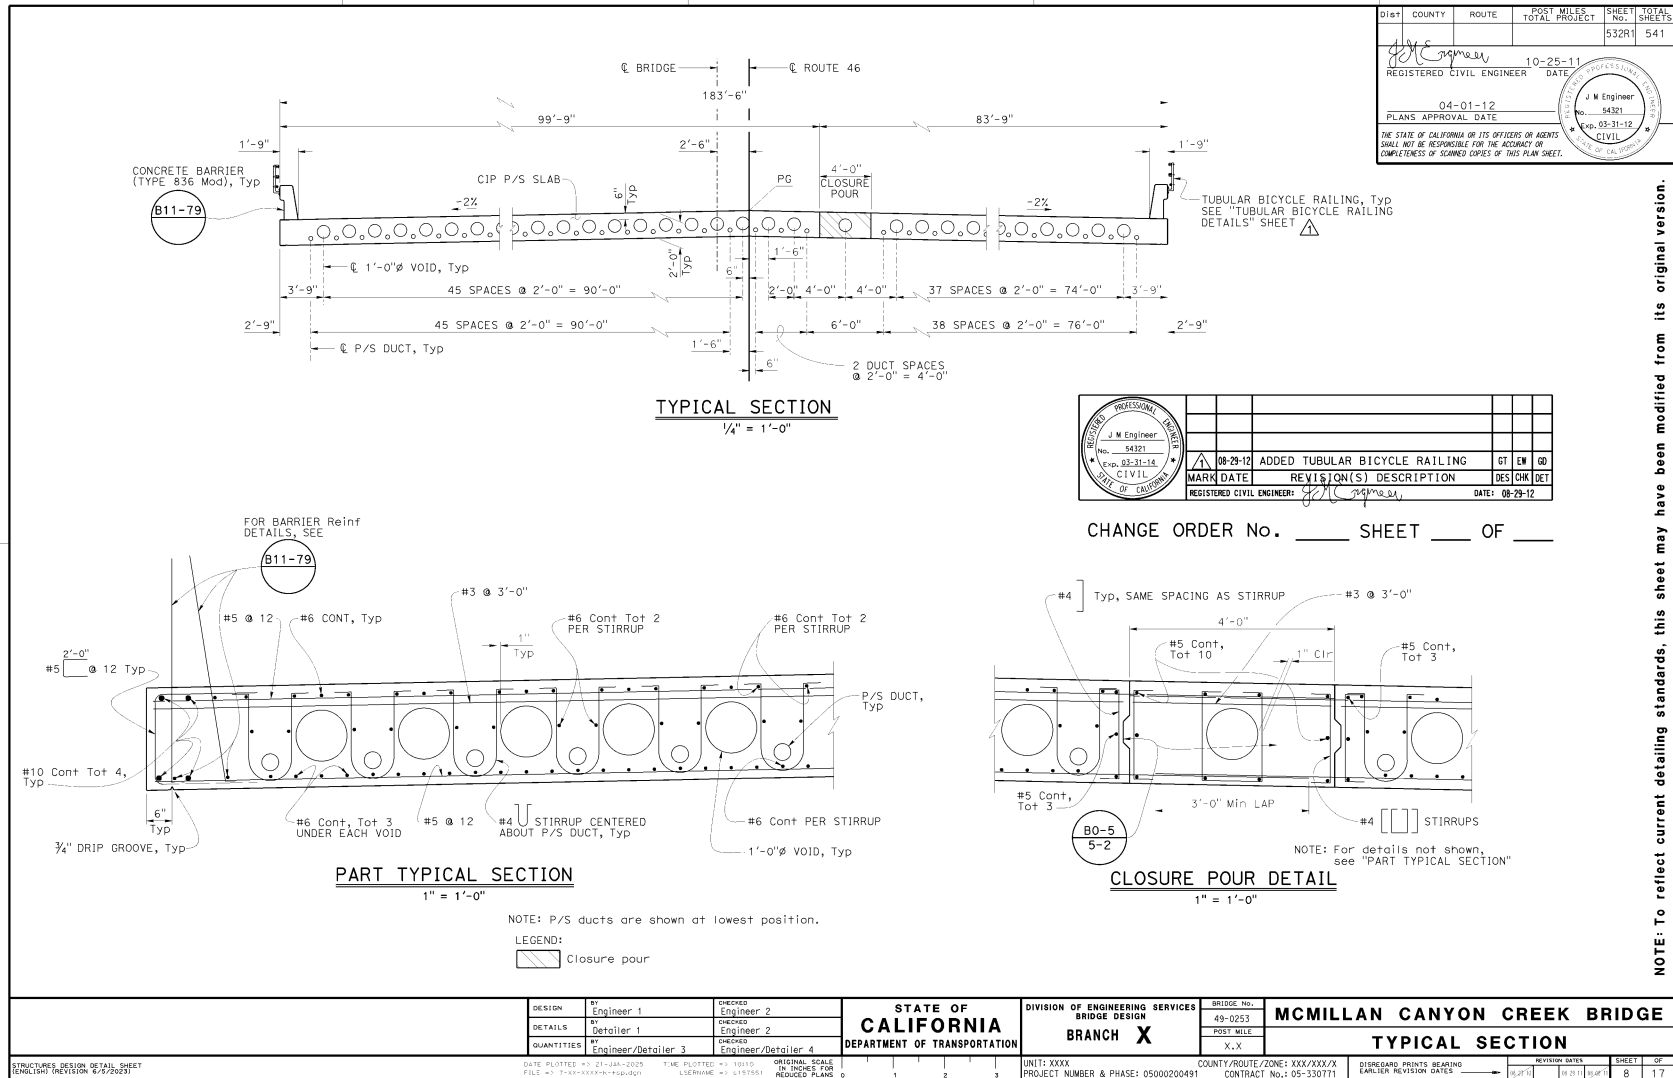




Figure 1A.G.8 Additional Change Order Detailing Example 1 (Continued)

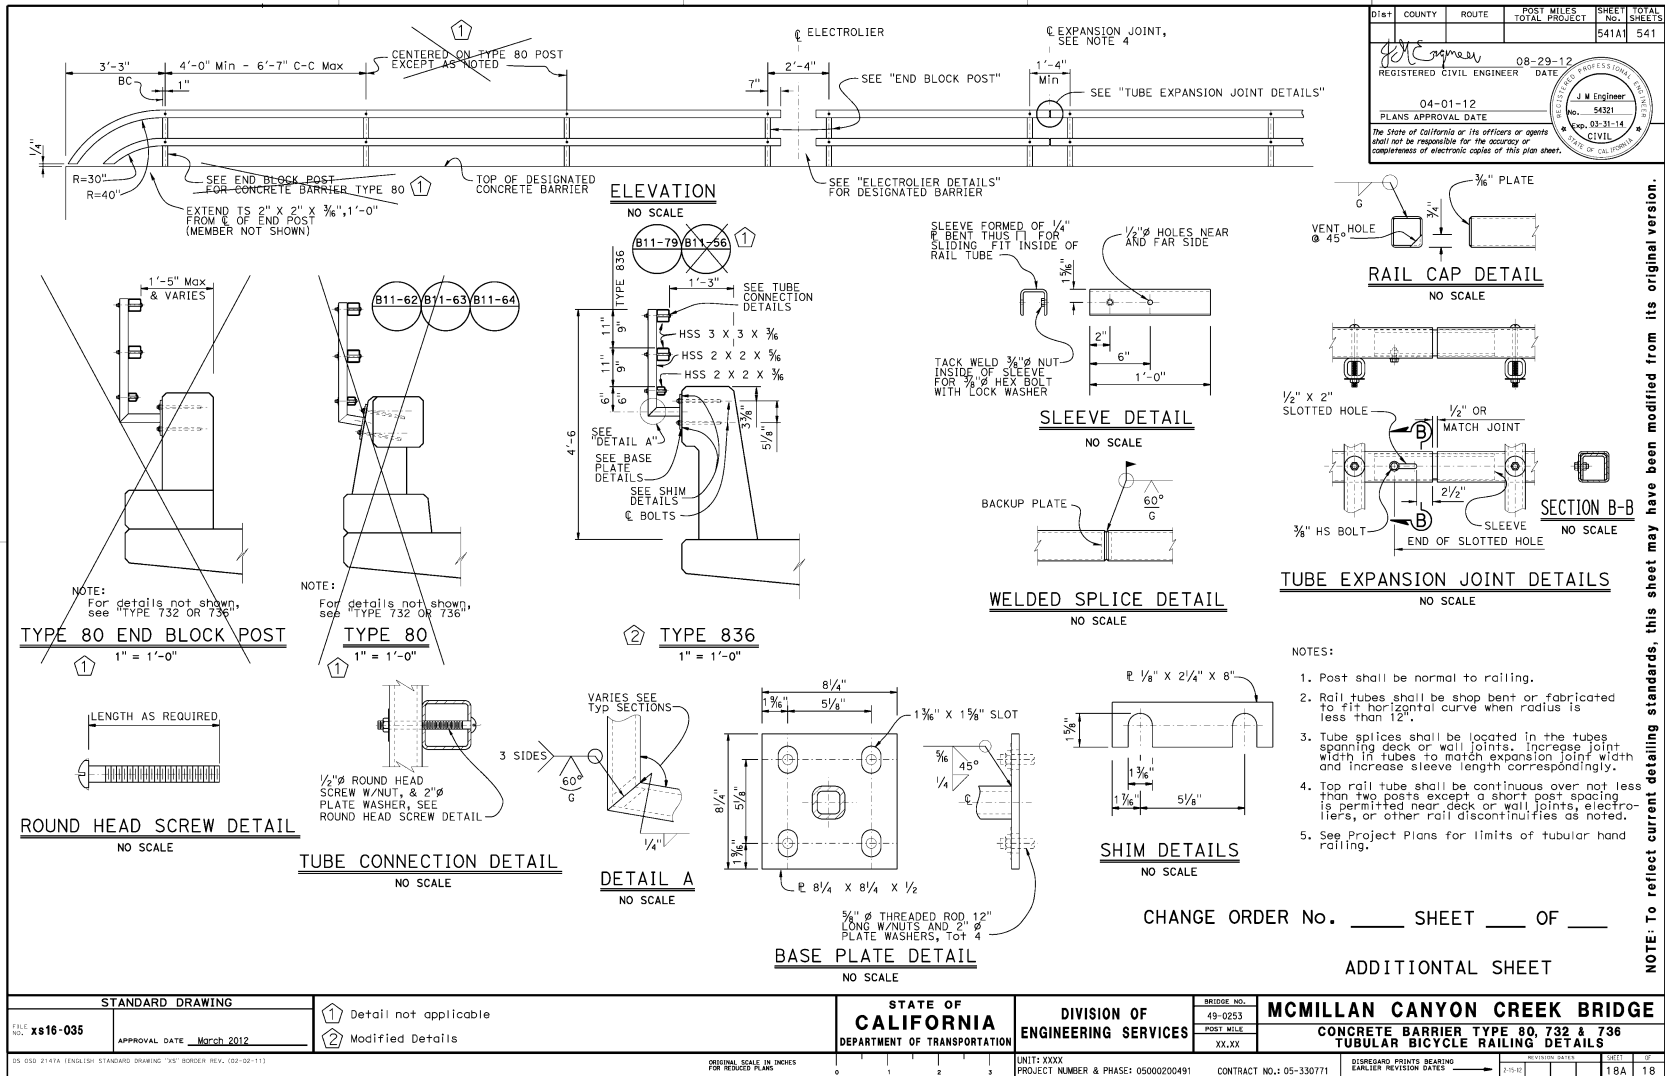

NOTE: To reflect current detailing standards, this sheet may have been modified from its original version.