



Figure 3A.C.1 Structure Plan Detailing Example 1

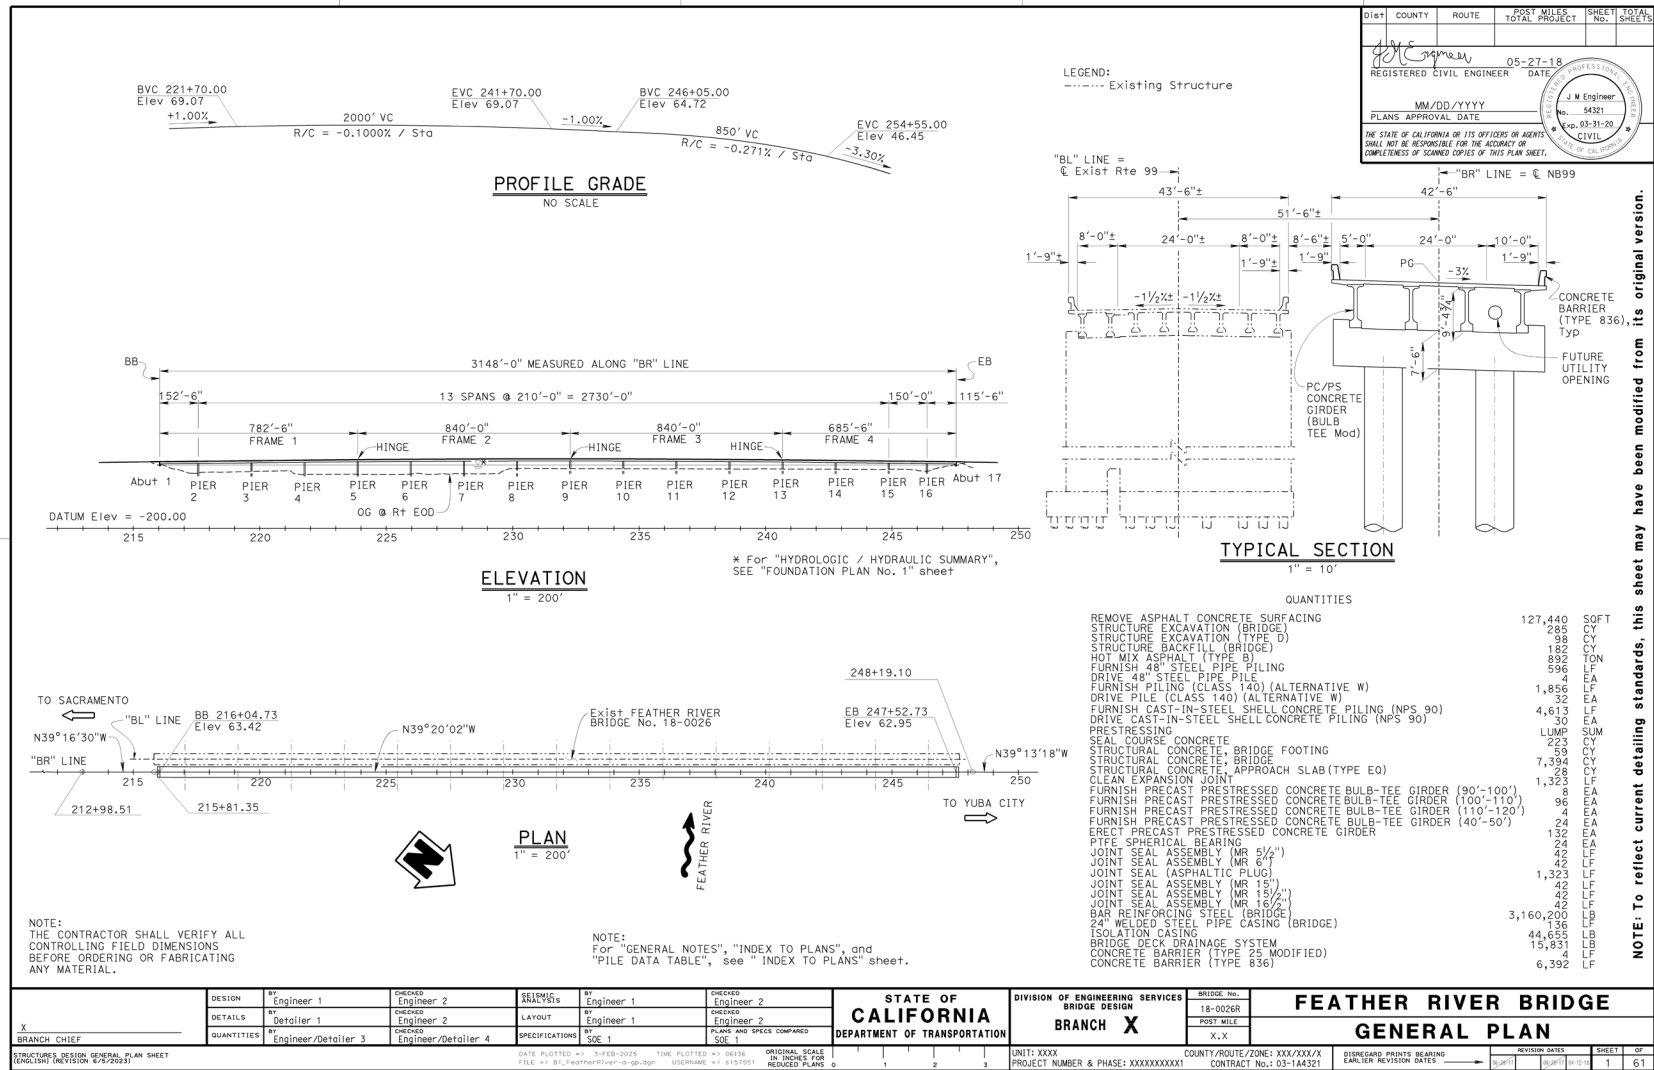




Figure 3A.C.2 Structure Plan Detailing Example 2

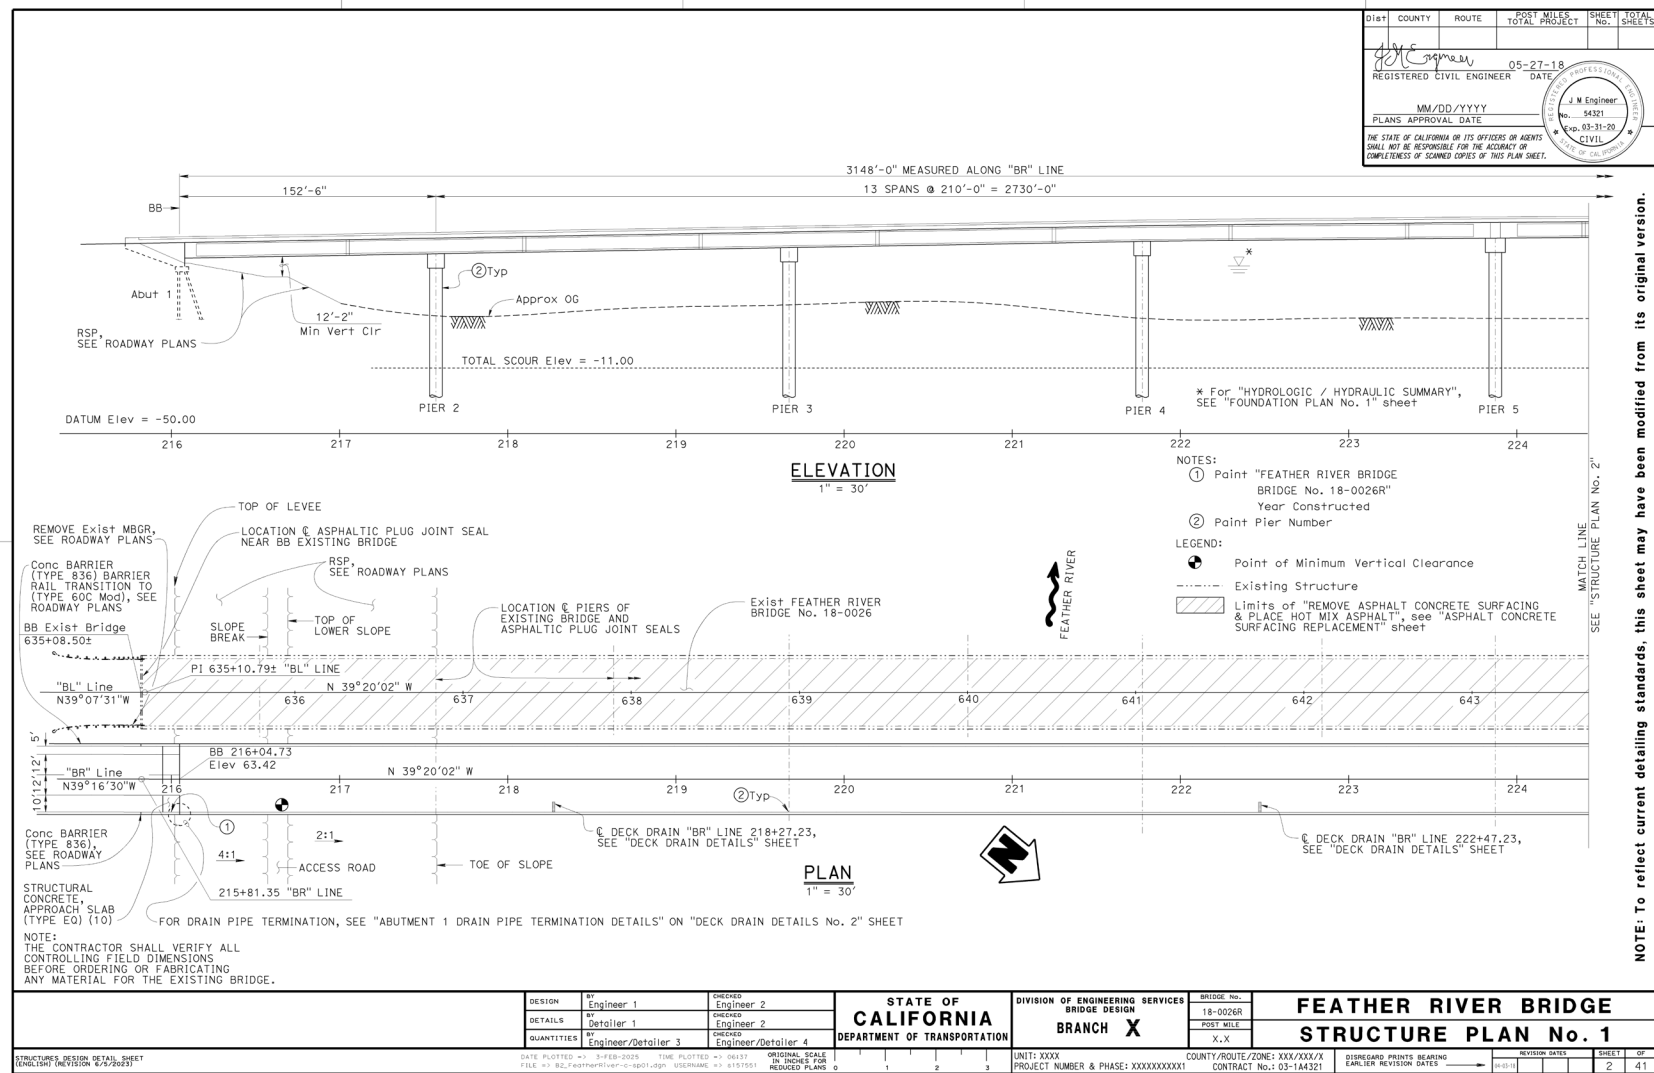


Figure 3A.C.3 Modified Standard Retaining Walls (Types 1, 5, 6 or 7) Detailing Example

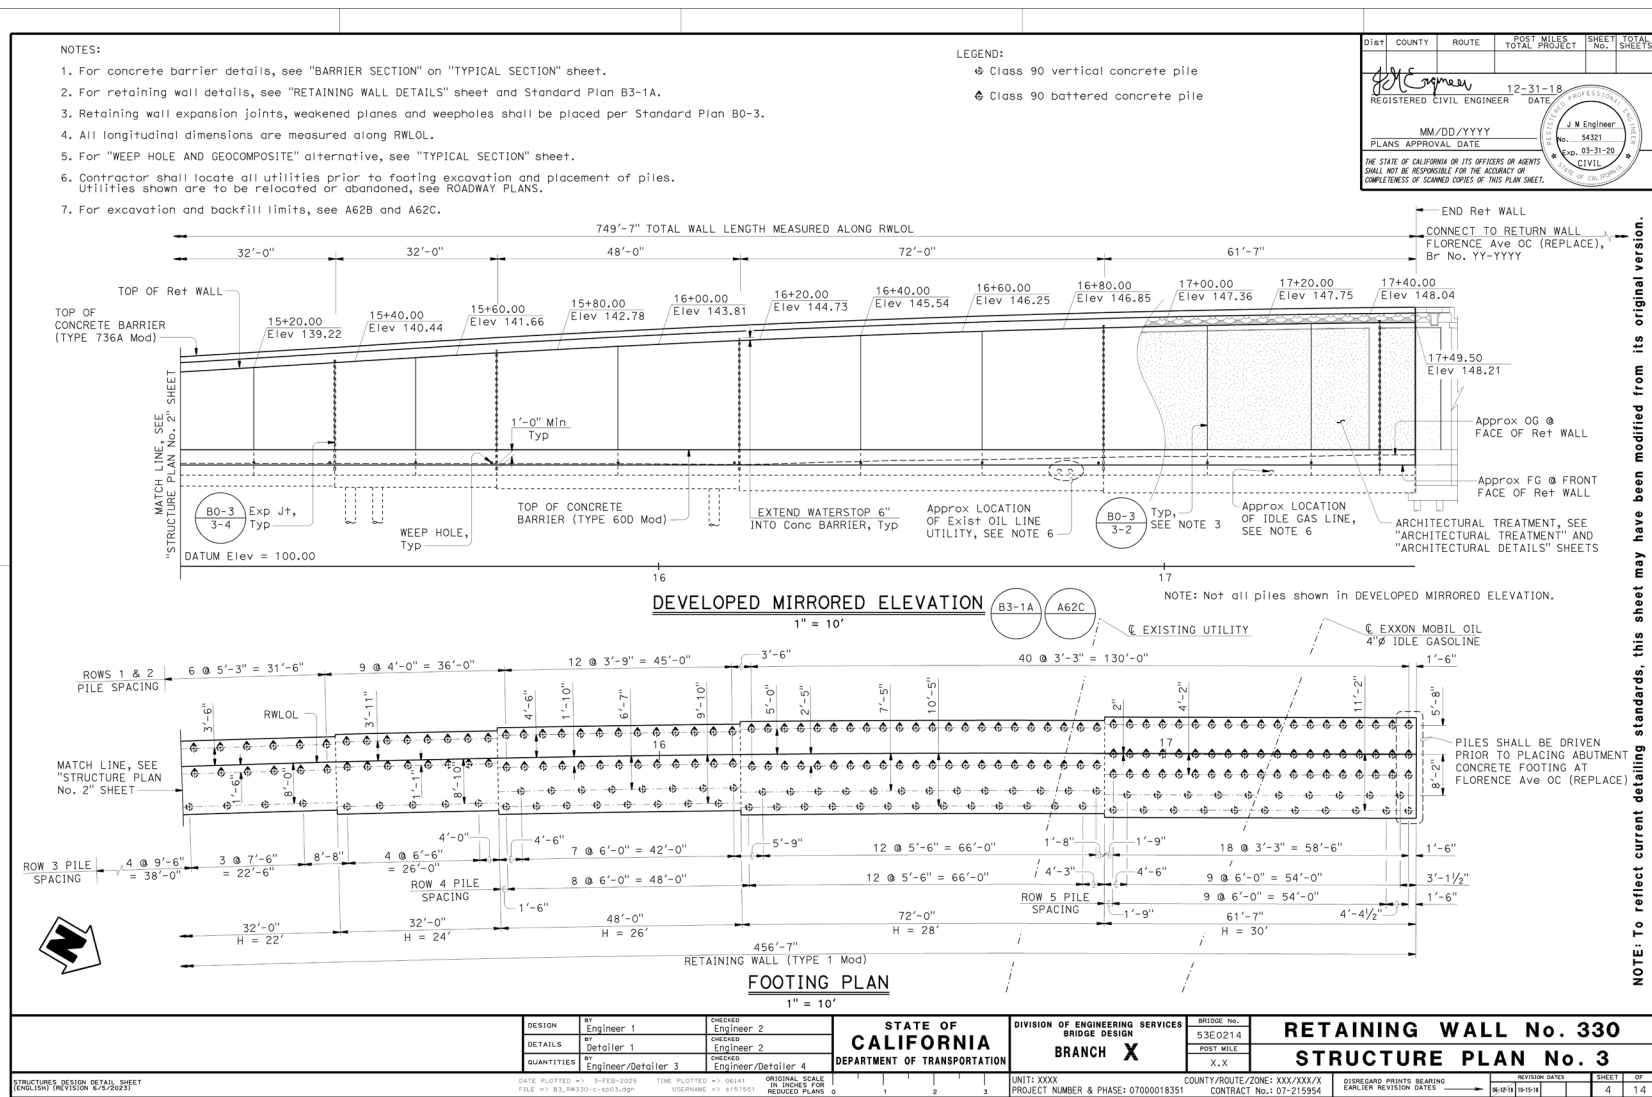




Figure 3A.C.4 Modified Standard Retaining Walls (Types 1SW, 5SW or 7SW) Detailing Example

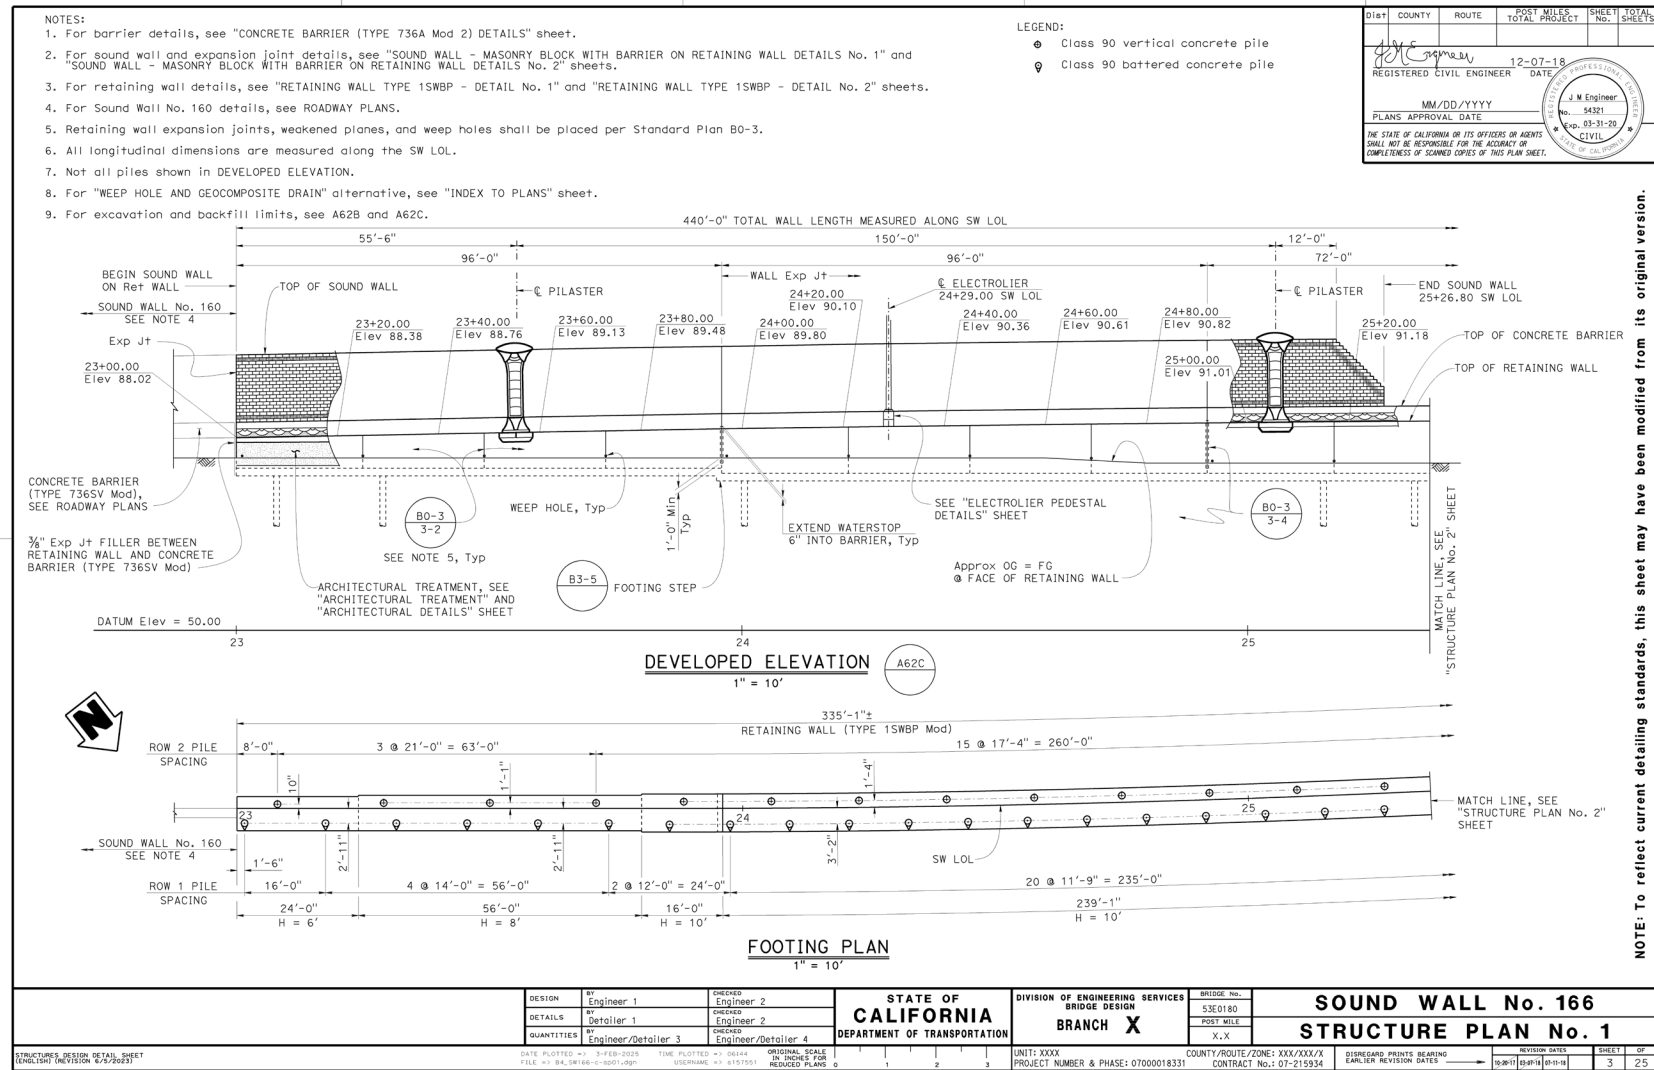


Figure 3A.C.5 Soldier Pile, Tangent Pile or Secant Walls Detailing Example

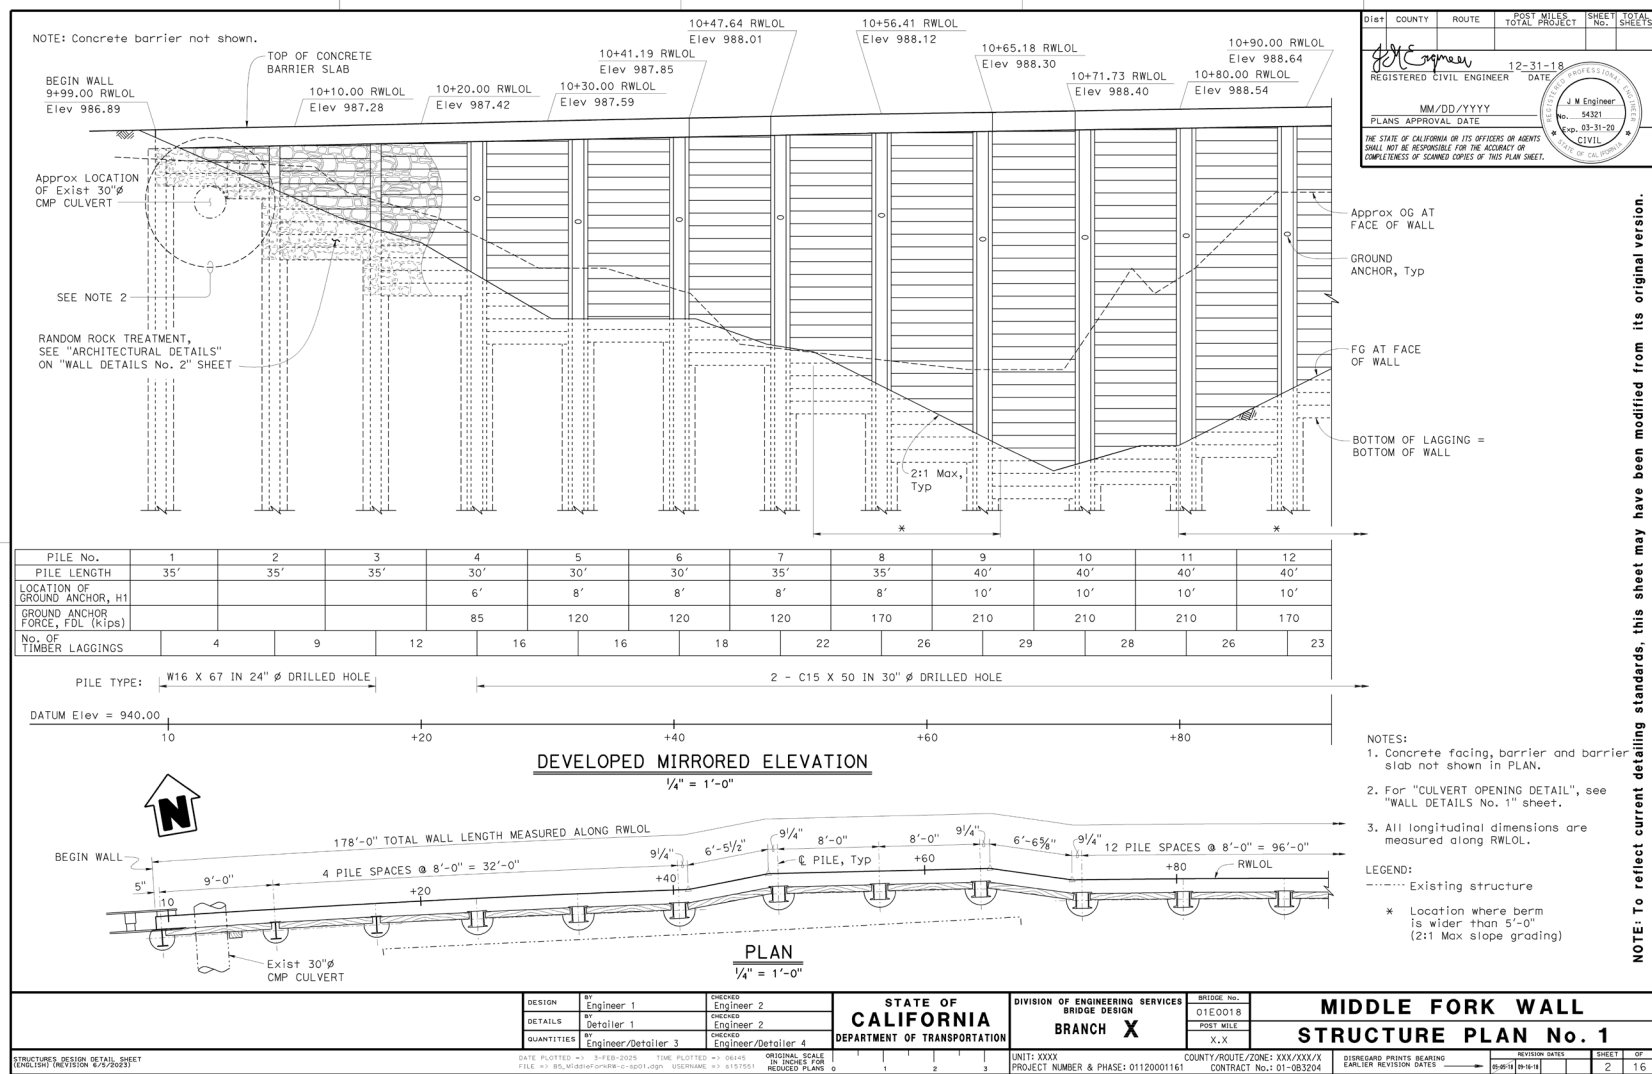




Figure 3A.C.6 Soil Nail Wall Detailing Example


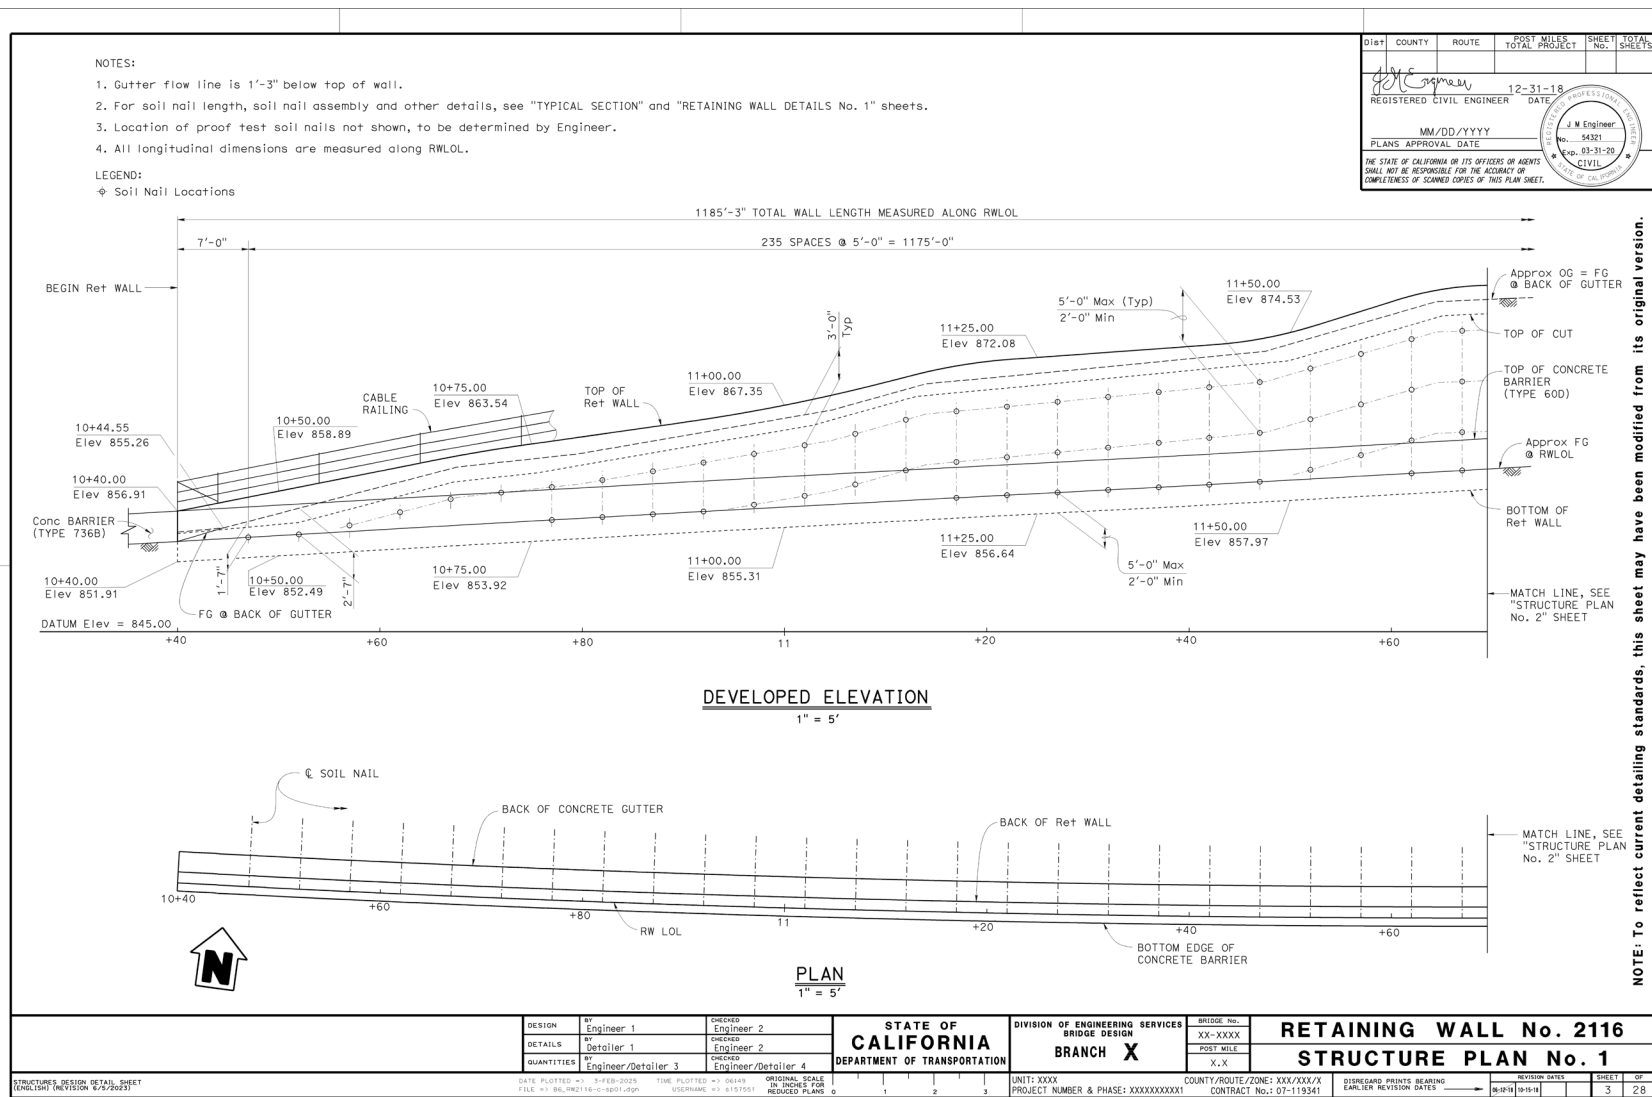




Figure 3A.C.7 Ground Anchor Wall Detailing Example

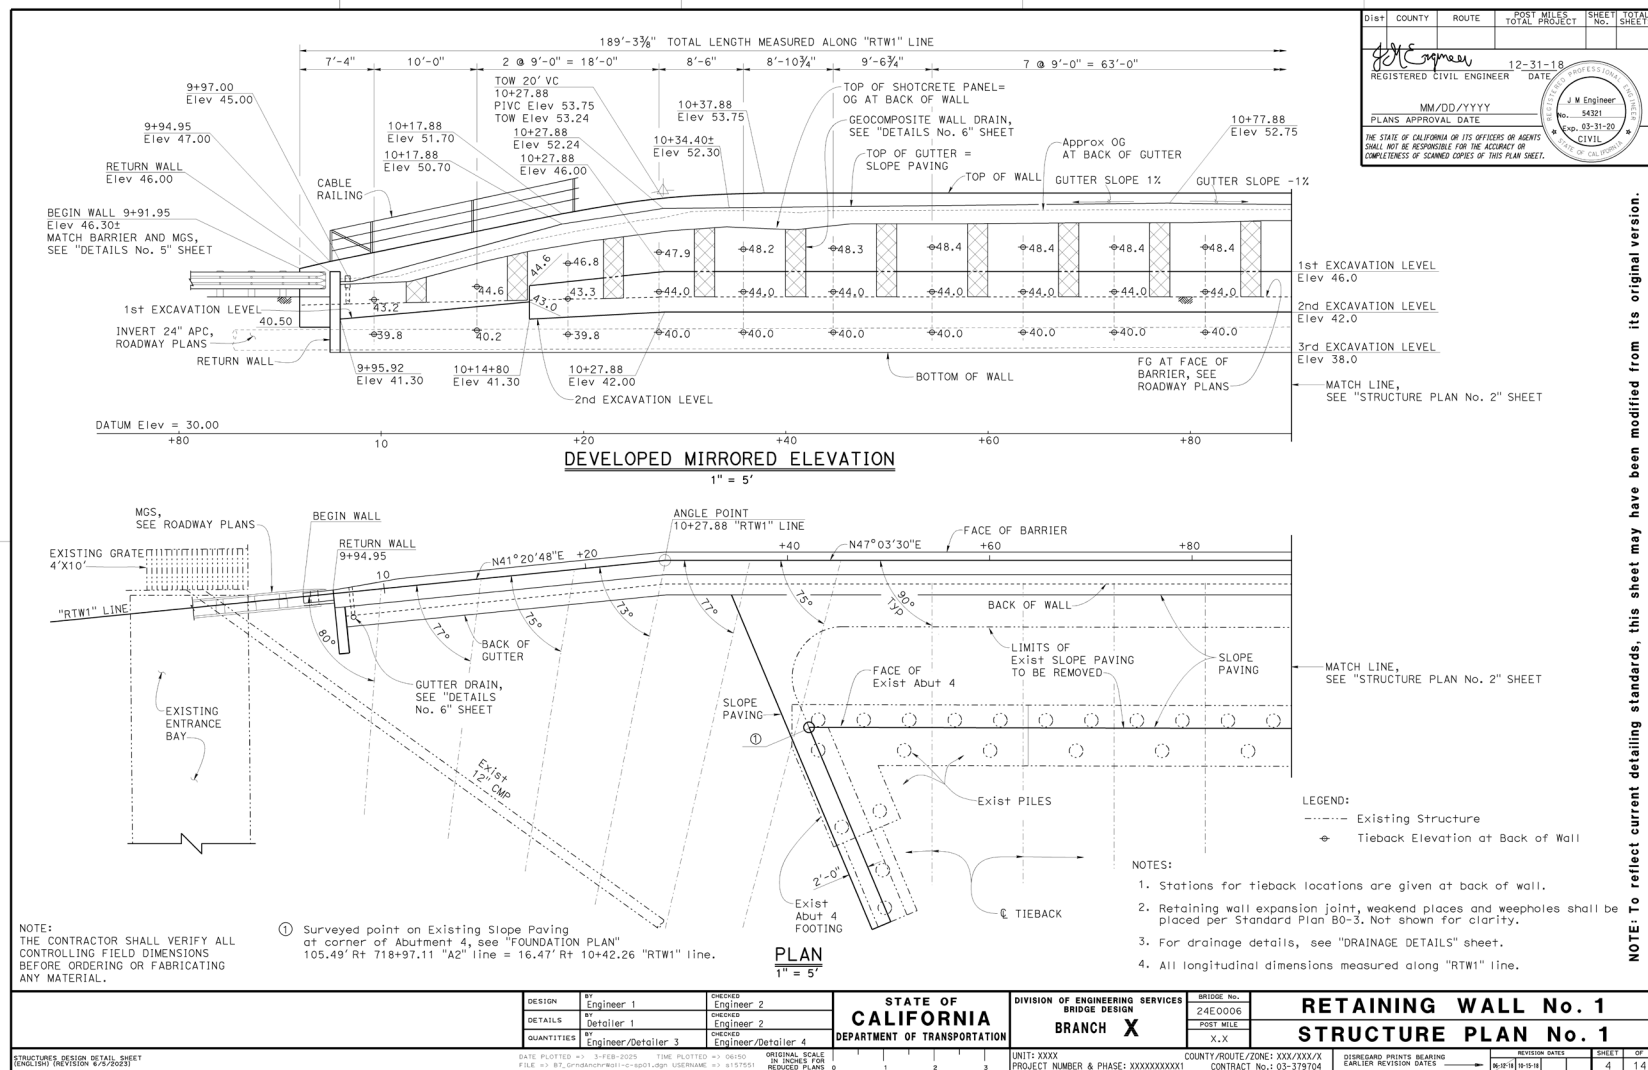

NOTE: To reflect current detailing standards, this sheet may have been modified from its original version.