




Figure 3A.A.1 General Plan Detailing Example 1

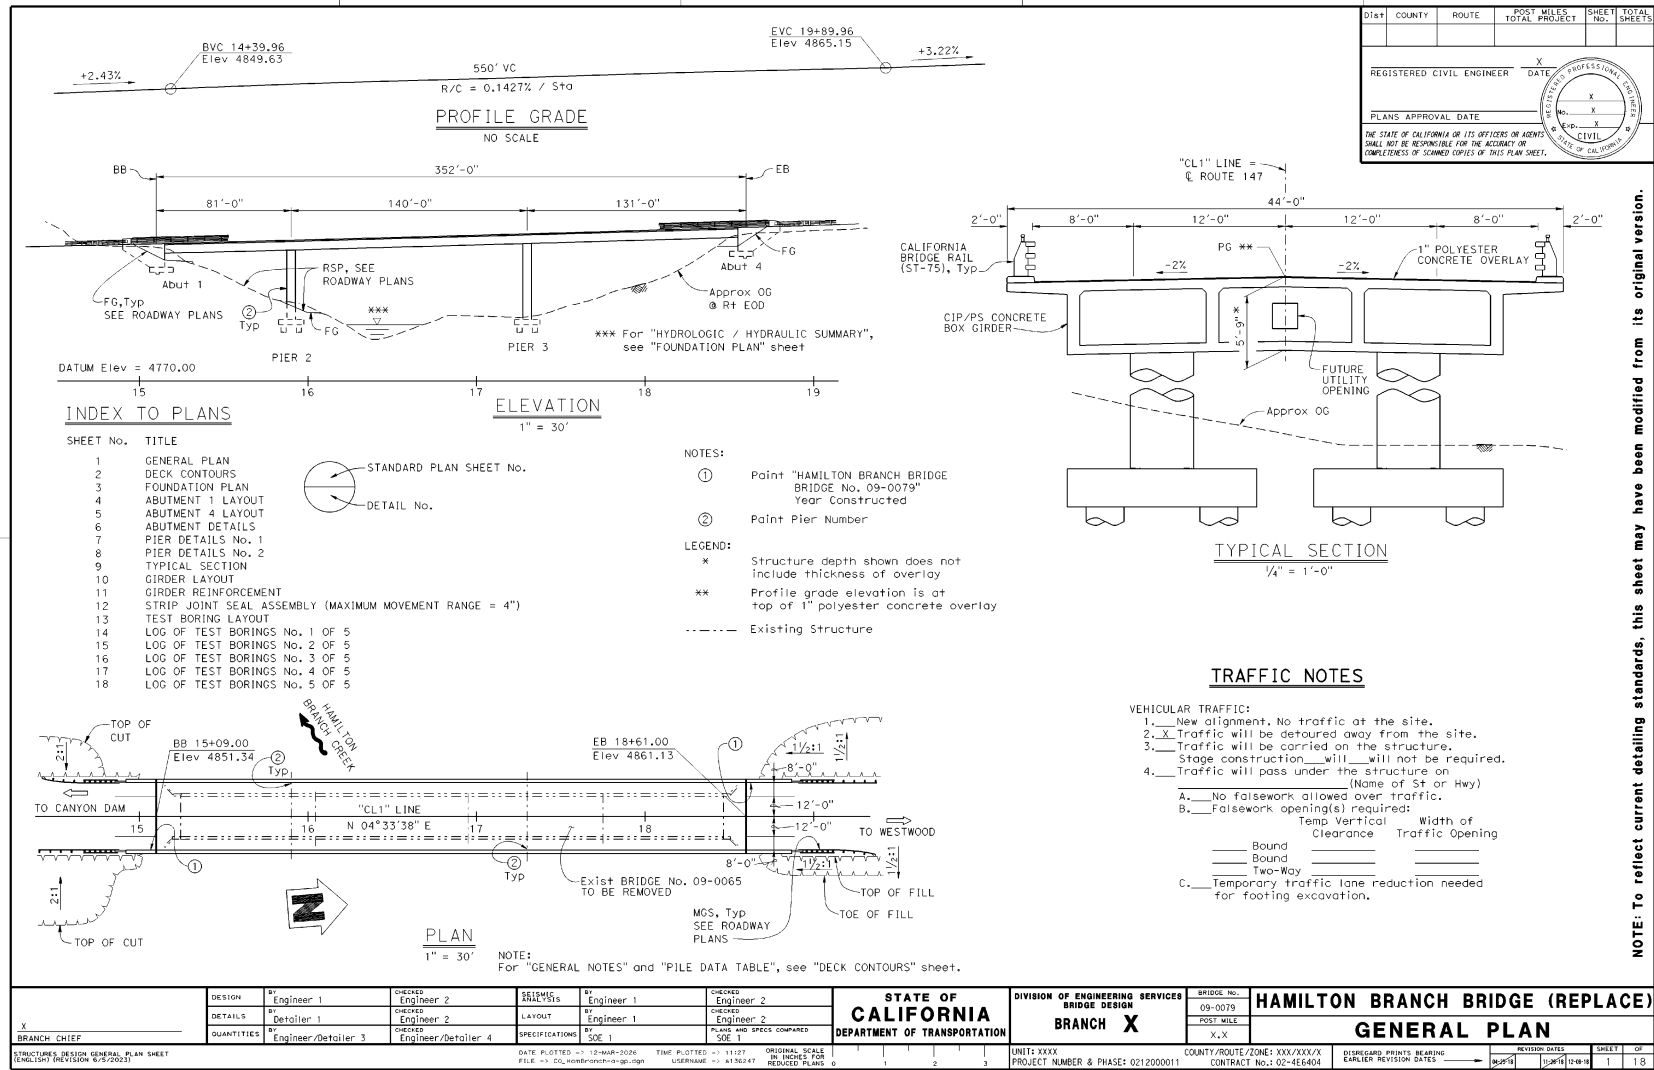

NOTE: To reflect current detailing standards, this sheet may have been modified from its original version.



Figure 3A.A.2 General Plan Detailing Example 2


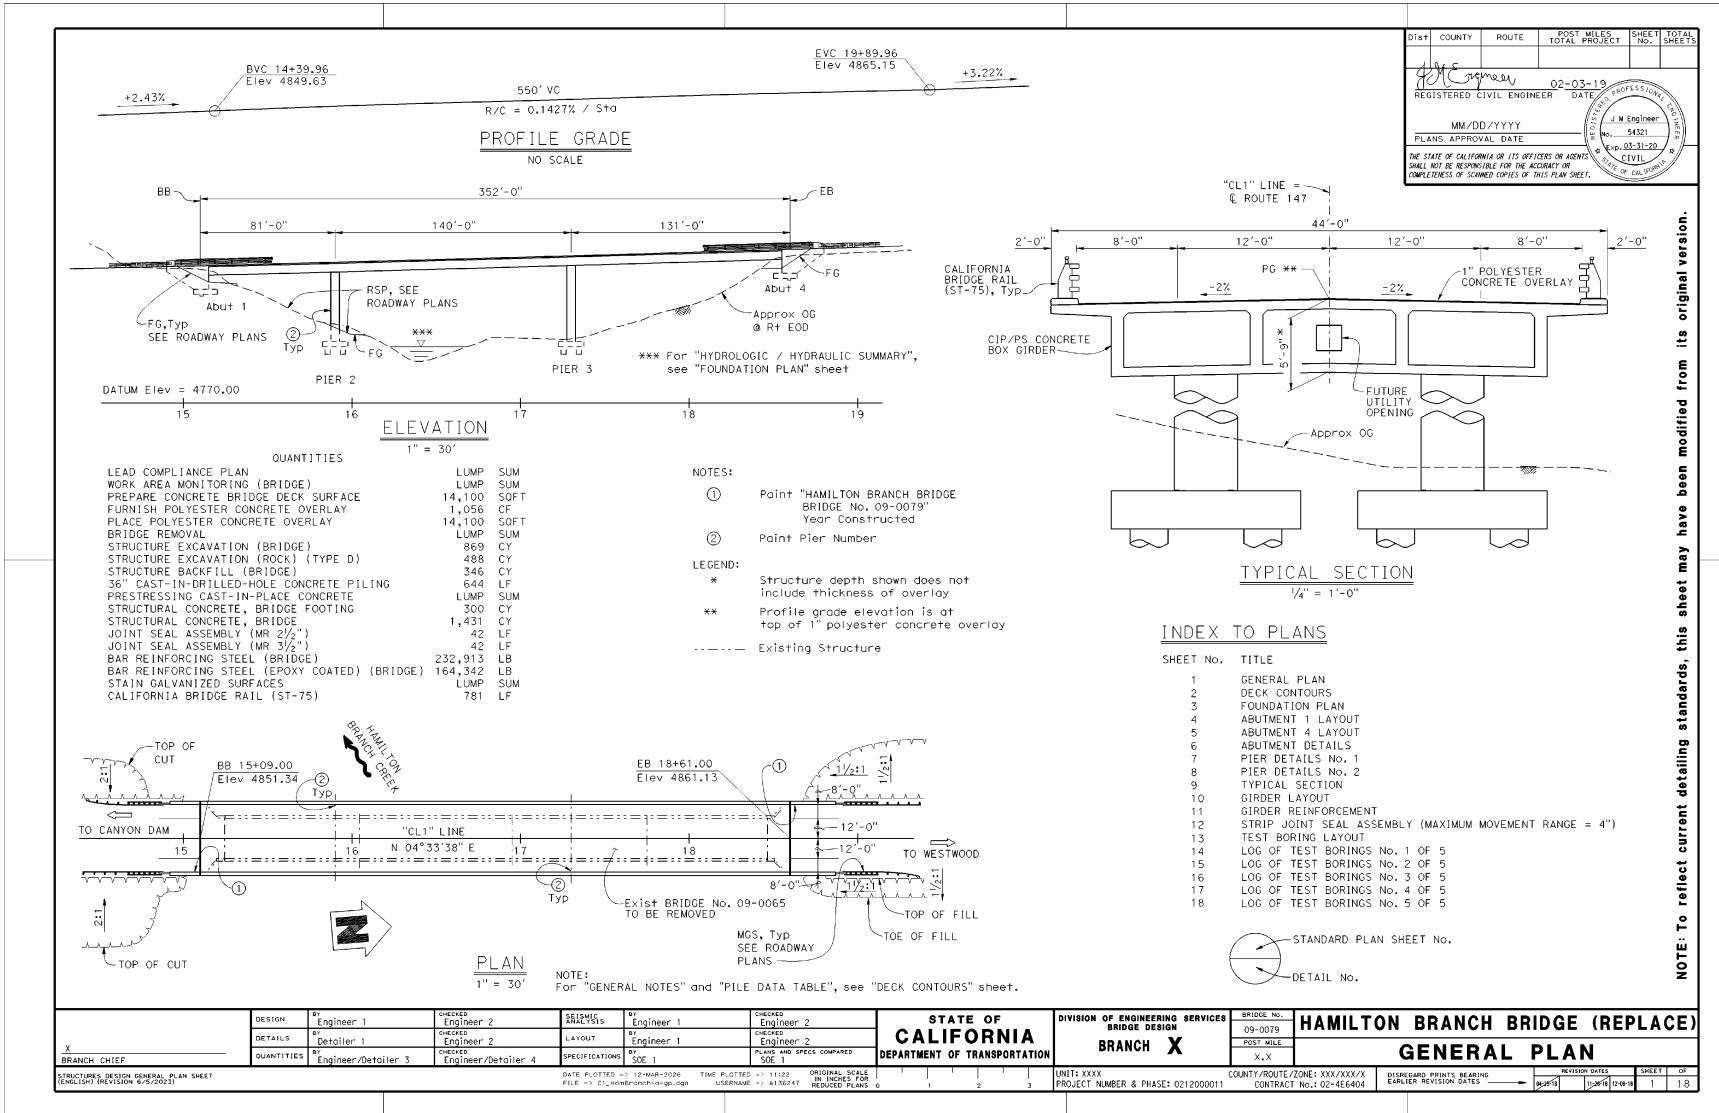




Figure 3A.A.3 General Plan Detailing Example 3

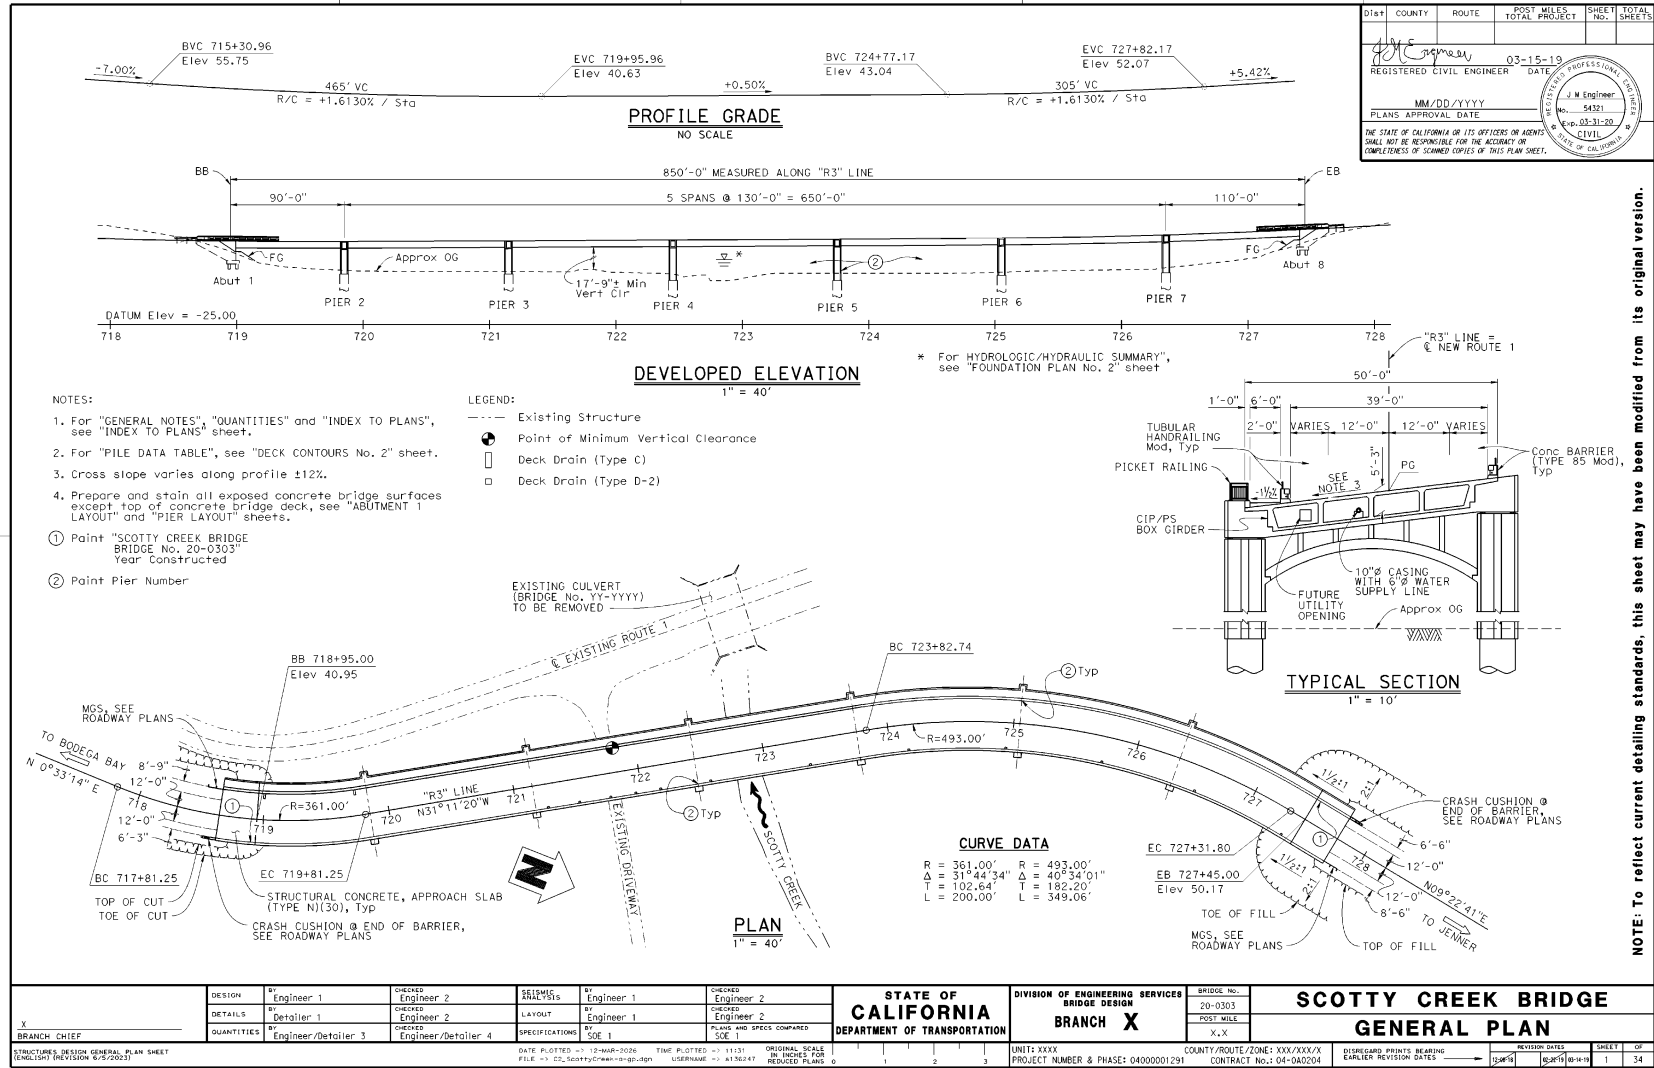

NOTE: To reflect current detailing standards, this sheet may have been modified from its original version.

DESIGN BY: Engineer 1		CHECKED BY: Engineer 2		DESIGNED BY: Engineer 1		CHECKED BY: Engineer 2		BRIDGE No. 20-0303		SCOTTY CREEK BRIDGE	
DETAILS BY: Detailer 1		CHECKED BY: Engineer 2		LAYOUT BY: Engineer 1		CHECKED BY: Engineer 2		POST MILE X.X		GENERAL PLAN	
QUANTITIES BY: Engineer/Detailer 3		CHECKED BY: Engineer/Detailer 4		SPECIFICATIONS BY: SOE 1		PLANS AND SPECS COMPARED BY: SOE 1		COUNTY/ROUTE/ZONE: XXX/XXX/X		DISSEMINATION DATES	
BRANCH CHIEF								PROJECT NUMBER & PHASE: 04000001291		SHEET OF 34	









Figure 3A.A.4 General Plan Detailing Example 4

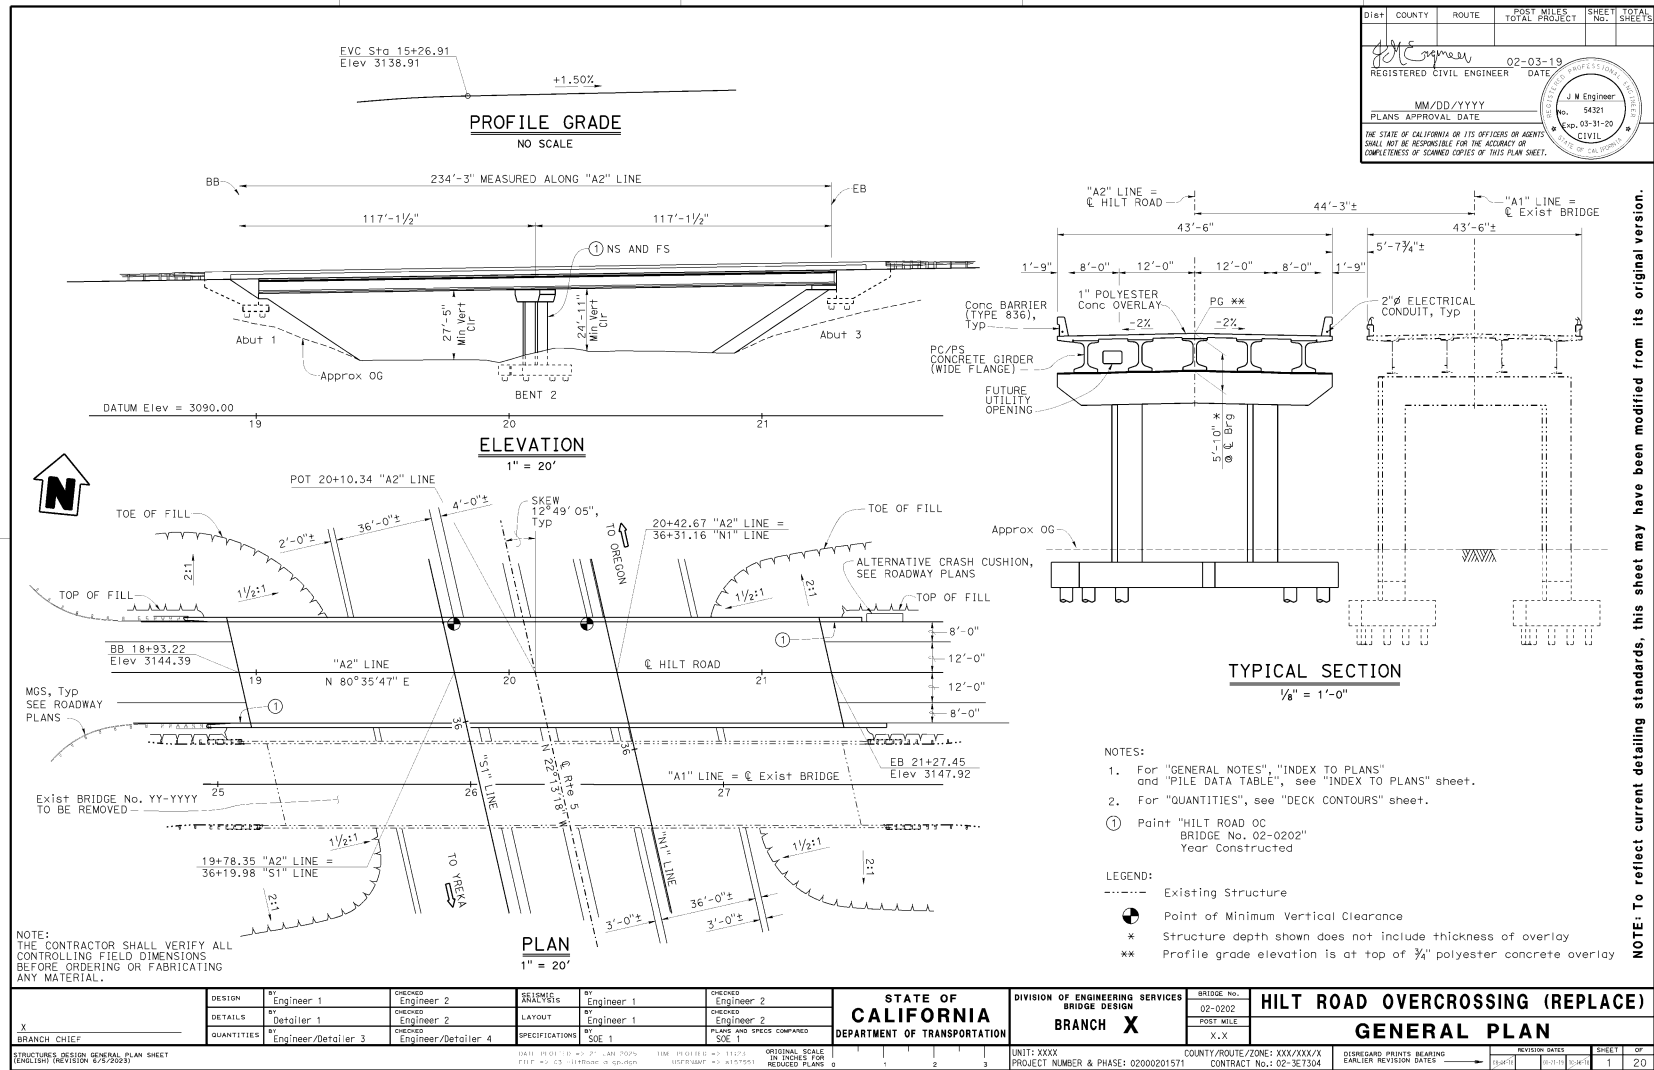


Dist	COUNTY	ROUTE	POST MILES TOTAL PROJECT	SHEET NO.	TOTAL SHEETS
				02-03-19	
REGISTERED CIVIL ENGINEER DATE			02-03-19		
PLANS APPROVAL DATE			MM/DD/YYYY		
No. 54321			No. 09-31-20		
CIVIL			CIVIL		

DESIGN BY: Engineer 1	CHECKED BY: Engineer 2	DESIGNED BY: Engineer 1	CHECKED BY: Engineer 2	BRIDGE NO.: 02-0202	HILT ROAD OVERCROSSING (REPLACE)
DETAILS BY: Detailer 1	CHECKED BY: Engineer 2	LAYOUT BY: Engineer 1	CHECKED BY: Engineer 2	POST MILE: X.X	
QUANTITIES BY: Engineer/Detailer 3	CHECKED BY: Engineer/Detailer 4	SPECIFICATIONS BY: SOE 1	PLANS AND SPEC COMPANO BY: SOE 1	GENERAL PLAN	




Figure 3A.A.6 General Plan Detailing Example 6

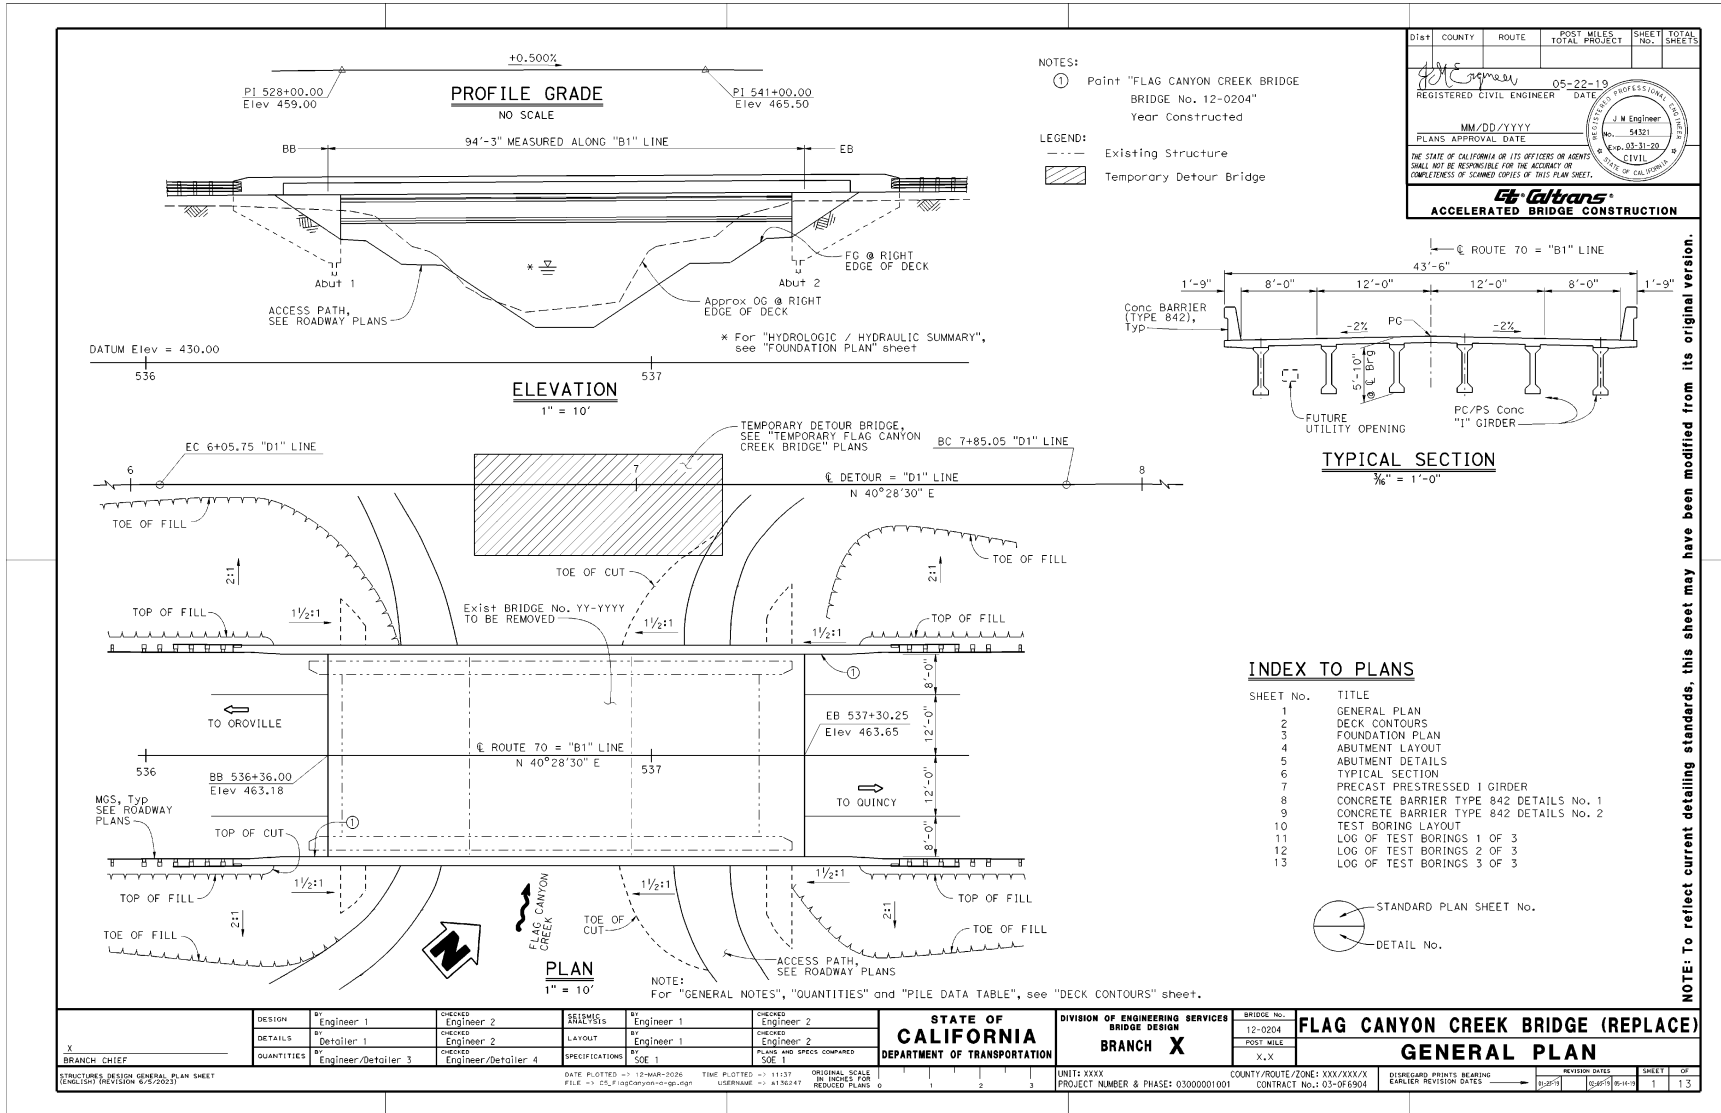

NOTE: To reflect current detailing standards, this sheet may have been modified from its original version.



Figure 3A.A.7 General Plan Detailing Example 7

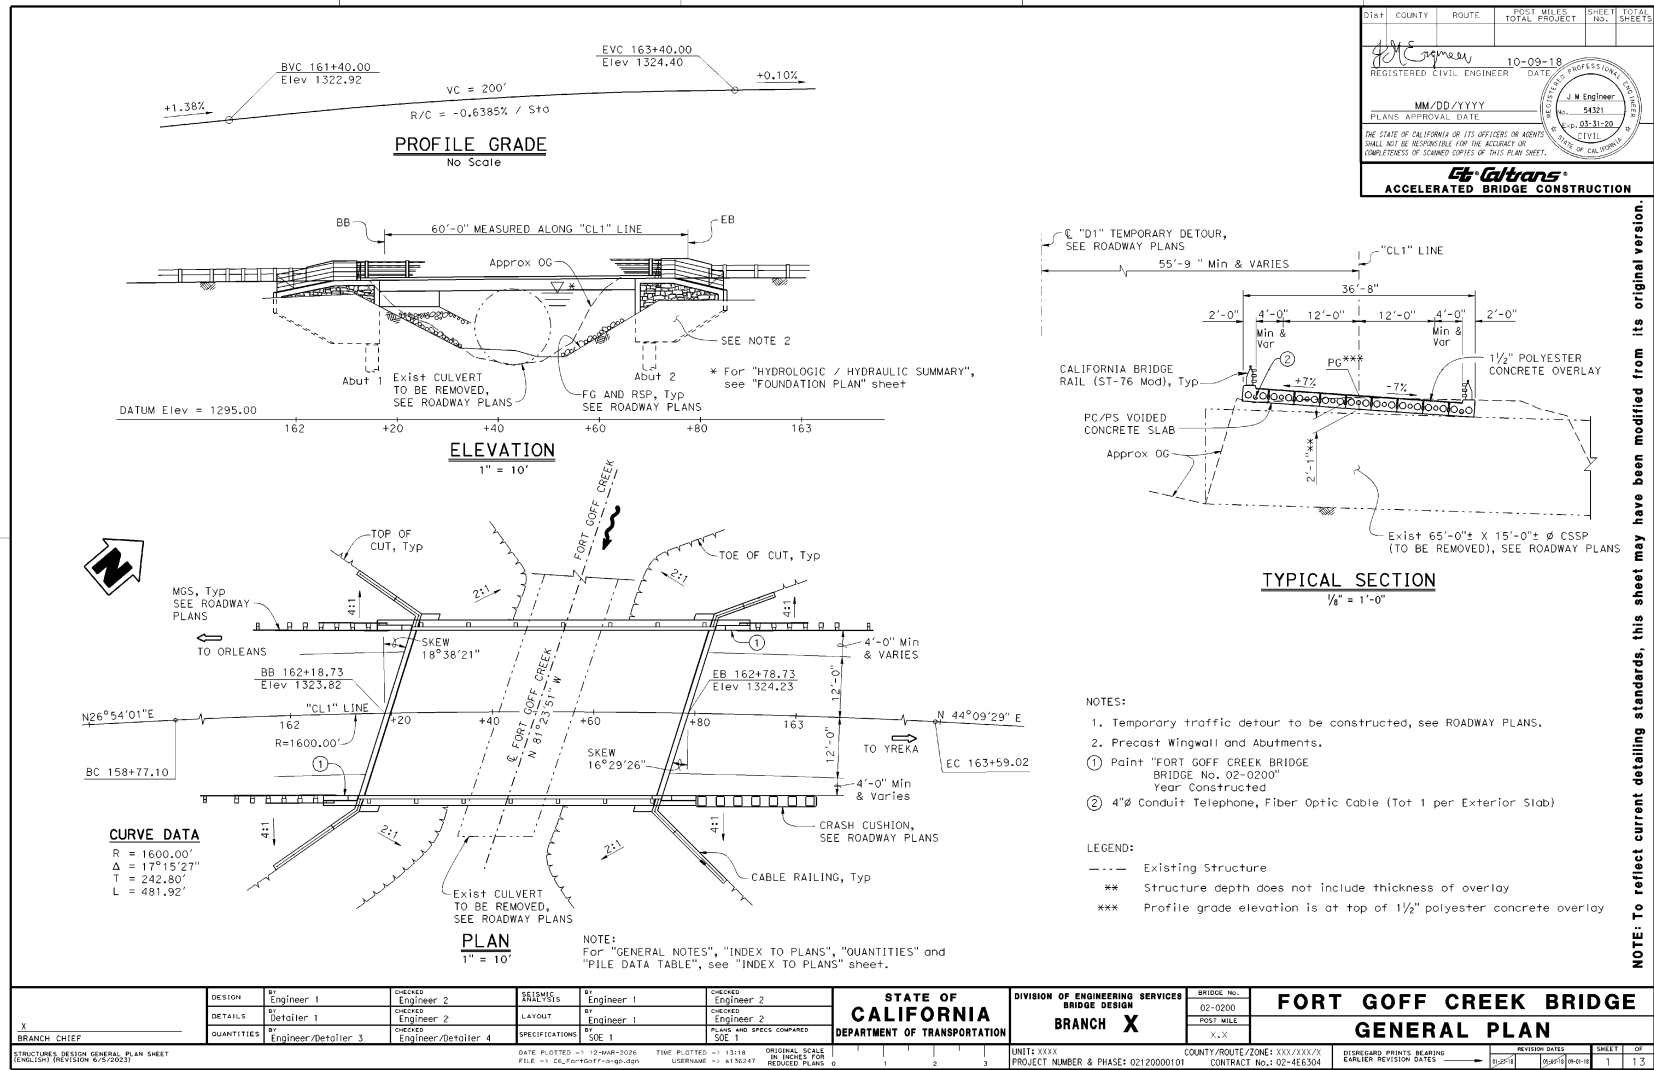

NOTE: To reflect current detailing standards, this sheet may have been modified from its original version.

DESIGN BY: Engineer 1	CHECKED BY: Engineer 2	DESIGNED BY: Engineer 1	CHECKED BY: Engineer 2	BRIDGE NO.: 02-0200	FORT GOFF CREEK BRIDGE
DETAILS BY: Detailer 1	CHECKED BY: Engineer 2	LAYOUT BY: Engineer 1	CHECKED BY: Engineer 2	POST MILE: X.XX	
QUANTITIES BY: Engineer/Detailer 3	CHECKED BY: Engineer/Detailer 4	SPECIFICATIONS BY: SOE 1	PLANS AND DEFS COMPARED BY: SOE 1	GENERAL PLAN	




UNIT: XXXX COUNTY/ROUTE/ZONE: XXX/XXX/XX CONTRACT No.: 02-466304 PROJECT NUMBER & PHASE: 02120000101




SHEET 1 OF 13




Figure 3A.A.8 General Plan Detailing Example 8

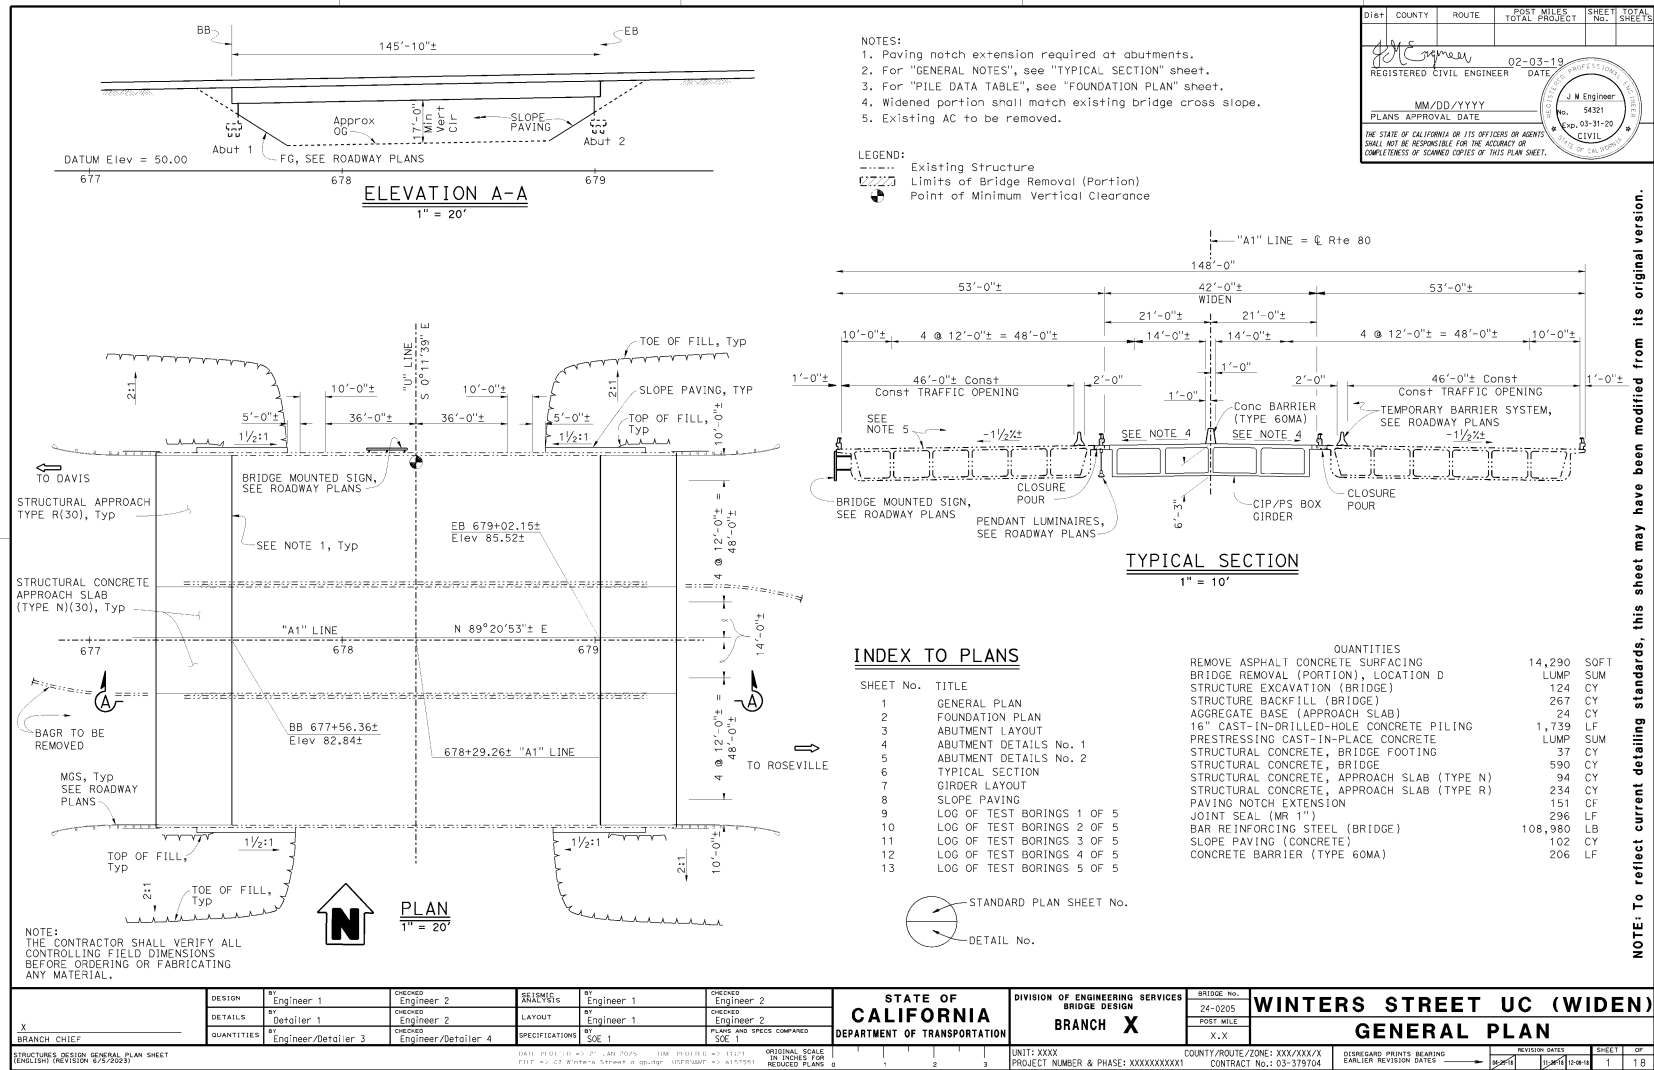

NOTE: To reflect current detailing standards, this sheet may have been modified from its original version.



Figure 3A.A.9 General Plan Detailing Example 9

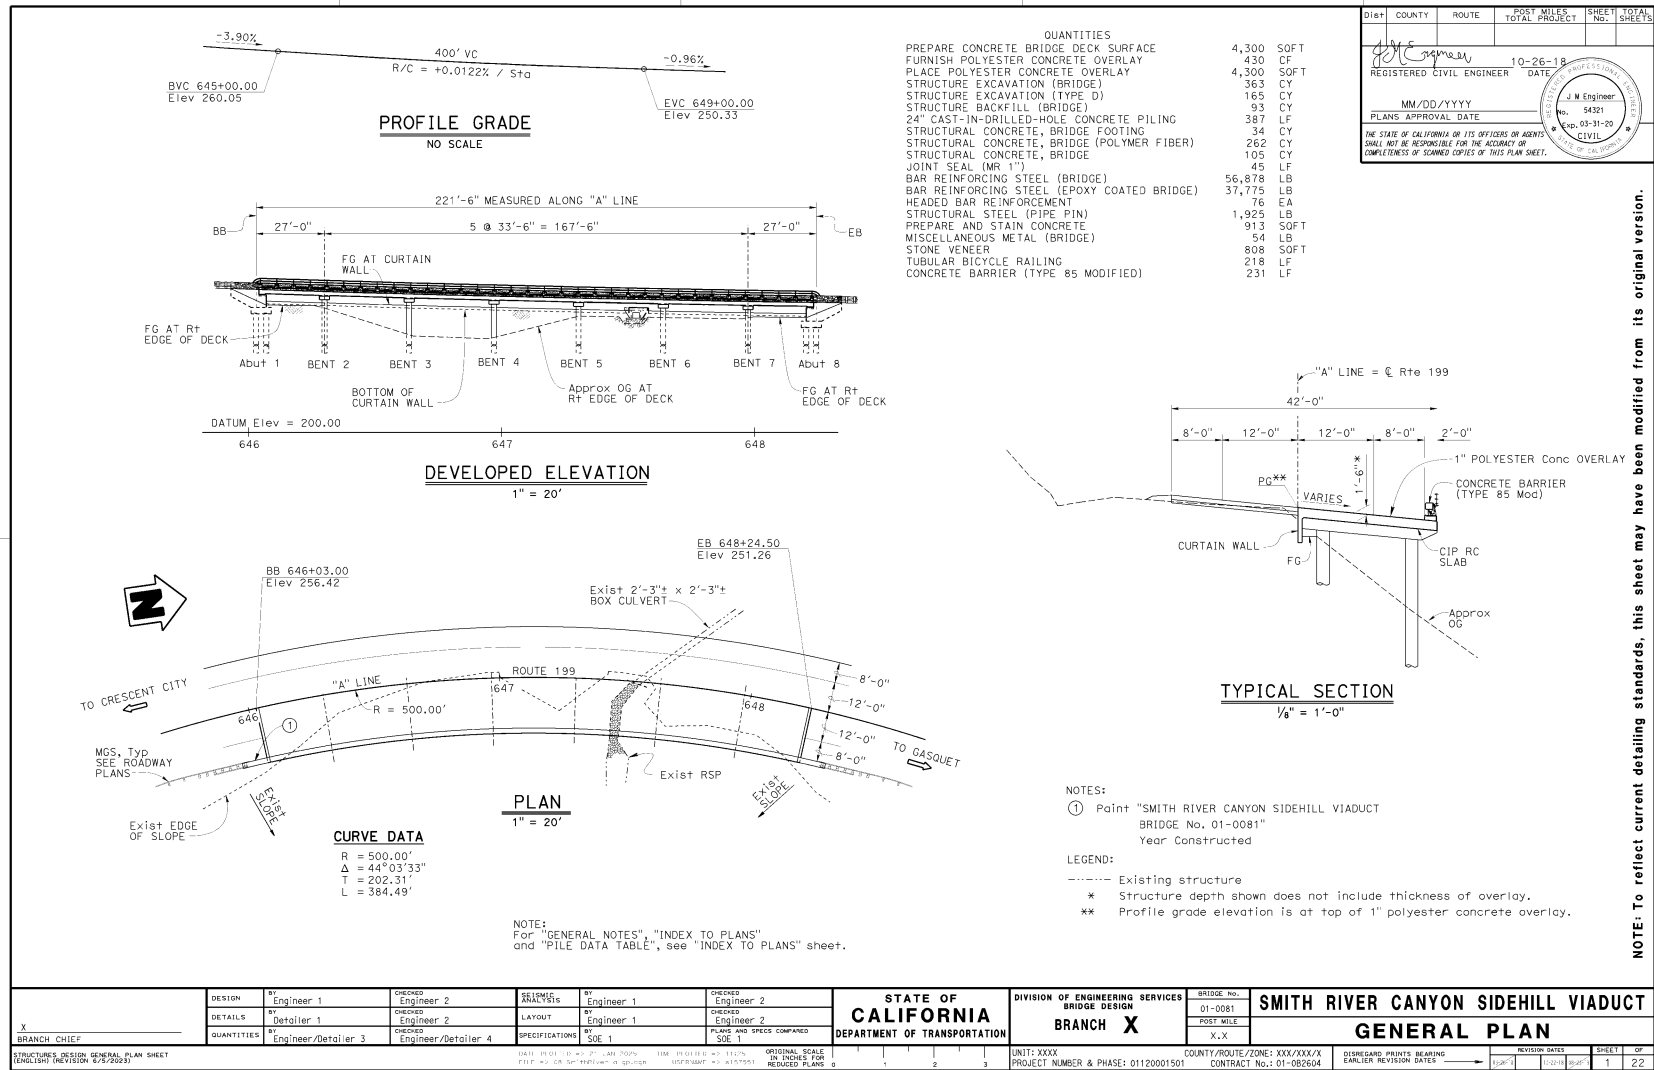

DESIGN BY: Engineer 1 CHECKED: Engineer 2	DETAILS BY: Detailer 1 CHECKED: Engineer 2	QUANTITIES BY: Engineer/Detailer 3 CHECKED: Engineer/Detailer 4	SYSTEMS BY: Engineer 1 CHECKED: Engineer 2	LAYOUT BY: Engineer 1 CHECKED: Engineer 2	PLANS AND SPEC COMPANION BY: SOE 1 CHECKED: SOE	BRIDGE NO. 01-0081	SMITH RIVER CANYON SIDEHILL VIADUCT GENERAL PLAN
						POST MILE X.X	
STATE OF CALIFORNIA DEPARTMENT OF TRANSPORTATION						DIVISION OF ENGINEERING SERVICES BRIDGE DESIGN BRANCH X	
UNIT: XXXX						COUNTY/ROUTE/ZONE: XXX/XXX/X	
PROJECT NUMBER & PHASE: 01120001501						CONTRACT No. 01-002604	
						SHEET 1 OF 22	



Figure 3A.A.11 General Plan Detailing Example 11


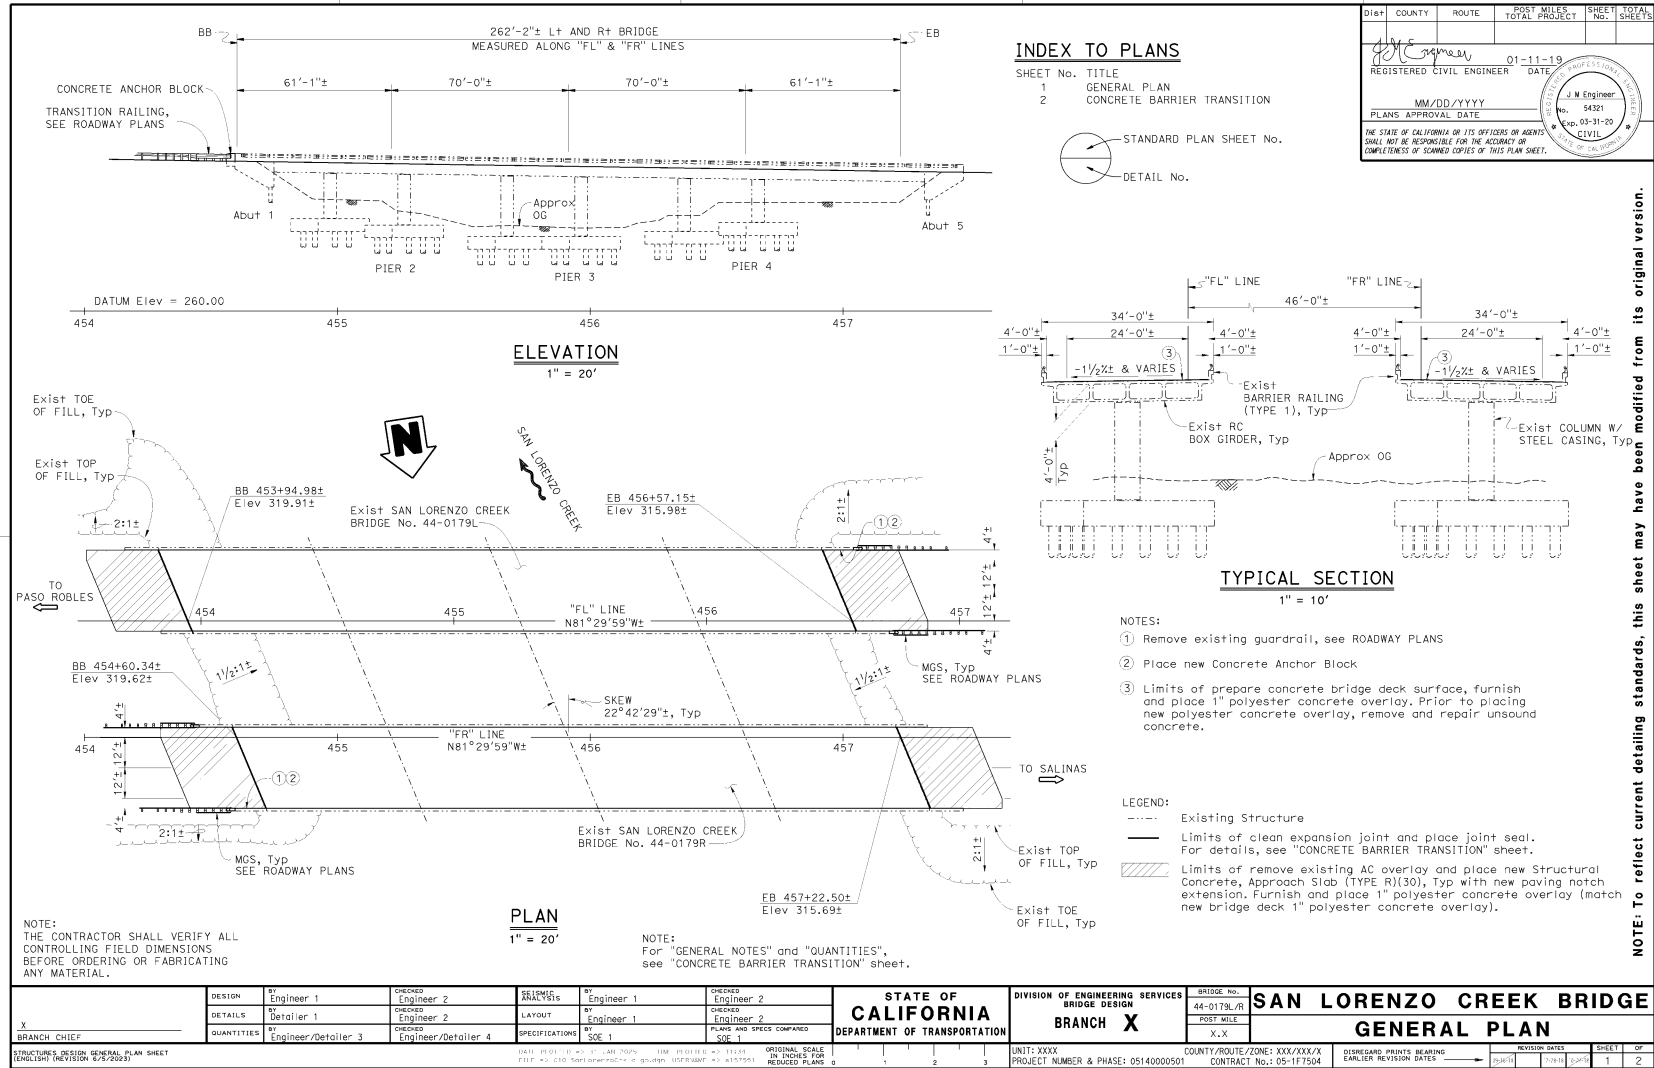





Figure 3A.A.12 General Plan Detailing Example 12

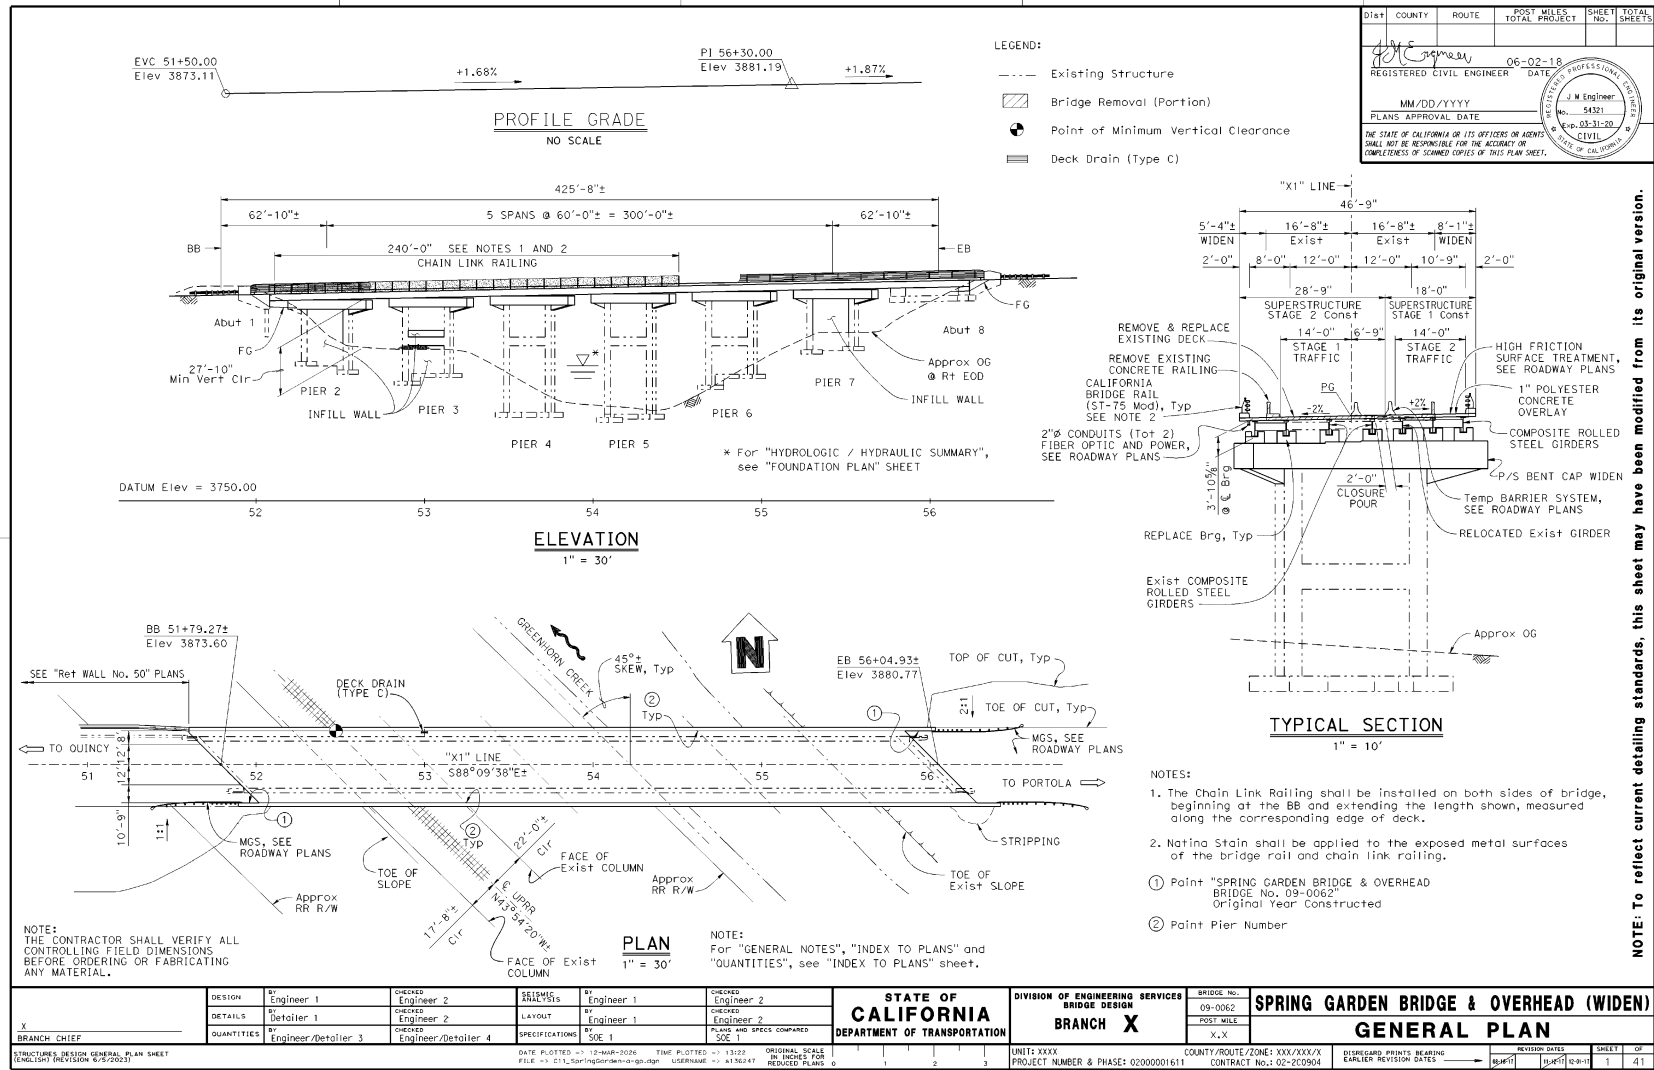

DESIGN	BY Engineer 1	CHECKED Engineer 2	DATE 12-MAR-2026	TIME PLOTTED 11:32:22	ORIGINAL SCALE 1/8" INCHES PER FOOT	BRIDGE NO. 09-0062	BRIDGE NAME SPRING GARDEN BRIDGE & OVERHEAD (WIDEN)	
DETAILS	BY Detailer 1	CHECKED Engineer 2	FILE \\11-211_SprGdnBridg&Overhd	USER NAME 4476247	DESIGNED PLANS 0	POST MILE X.X	GENERAL PLAN	
QUANTITIES	BY Engineer/Detailer 3	CHECKED Engineer/Detailer 4	LAYOUT BY Engineer 1	PLANS AND SPECS COMPARED BY SOE 1	PROJECT NUMBER & PHASE: 0200001611	COUNTY/ROUTE/ZONE: XXX/XXX/X	DISPERSED PRINTS BEARING EARLIER REVISION DATES	
BRANCH CHIEF		DATE PLOTTED 12-MAR-2026		TIME PLOTTED 11:32:22	ORIGINAL SCALE 1/8" INCHES PER FOOT	POST MILE X.X	CONTRACT No. 2-02-200904	
							STATE OF CALIFORNIA	SHEET 01
							DEPARTMENT OF TRANSPORTATION	OF 41




Figure 3A.A.13 General Plan Detailing Example 13

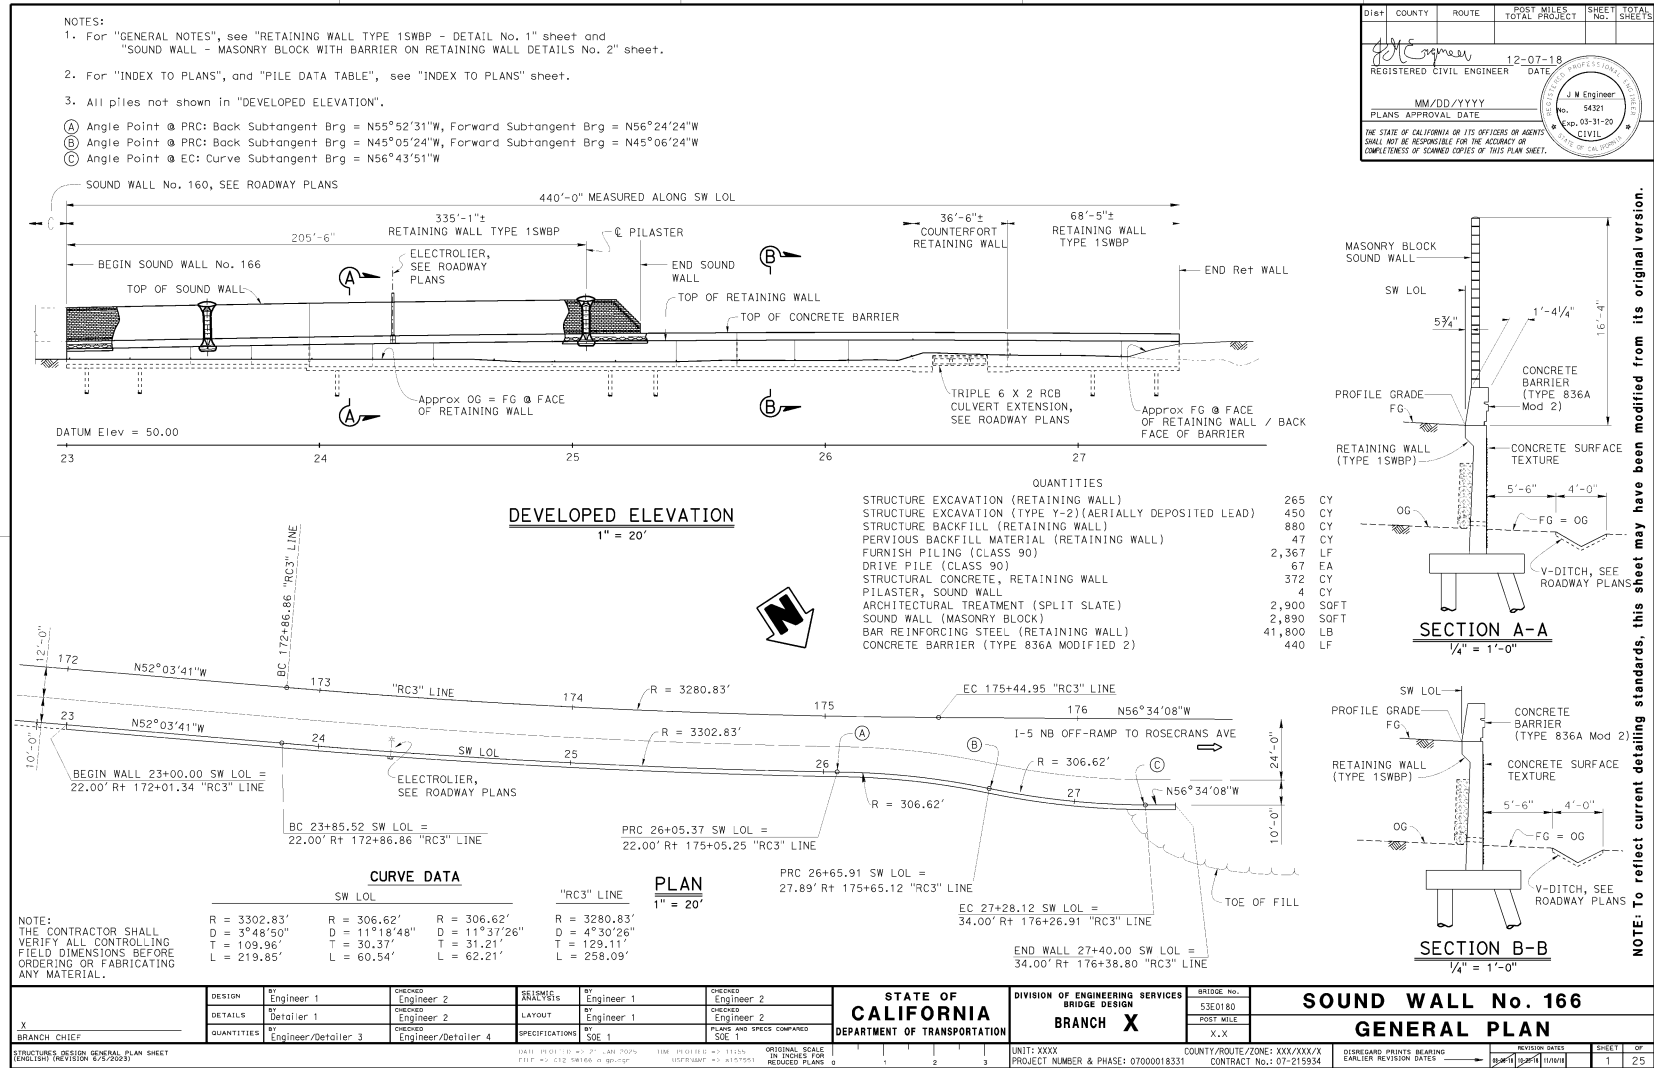

NOTE: To reflect current detailing standards, this sheet may have been modified from its original version.



Figure 3A.A.14 General Plan Detailing Example 14

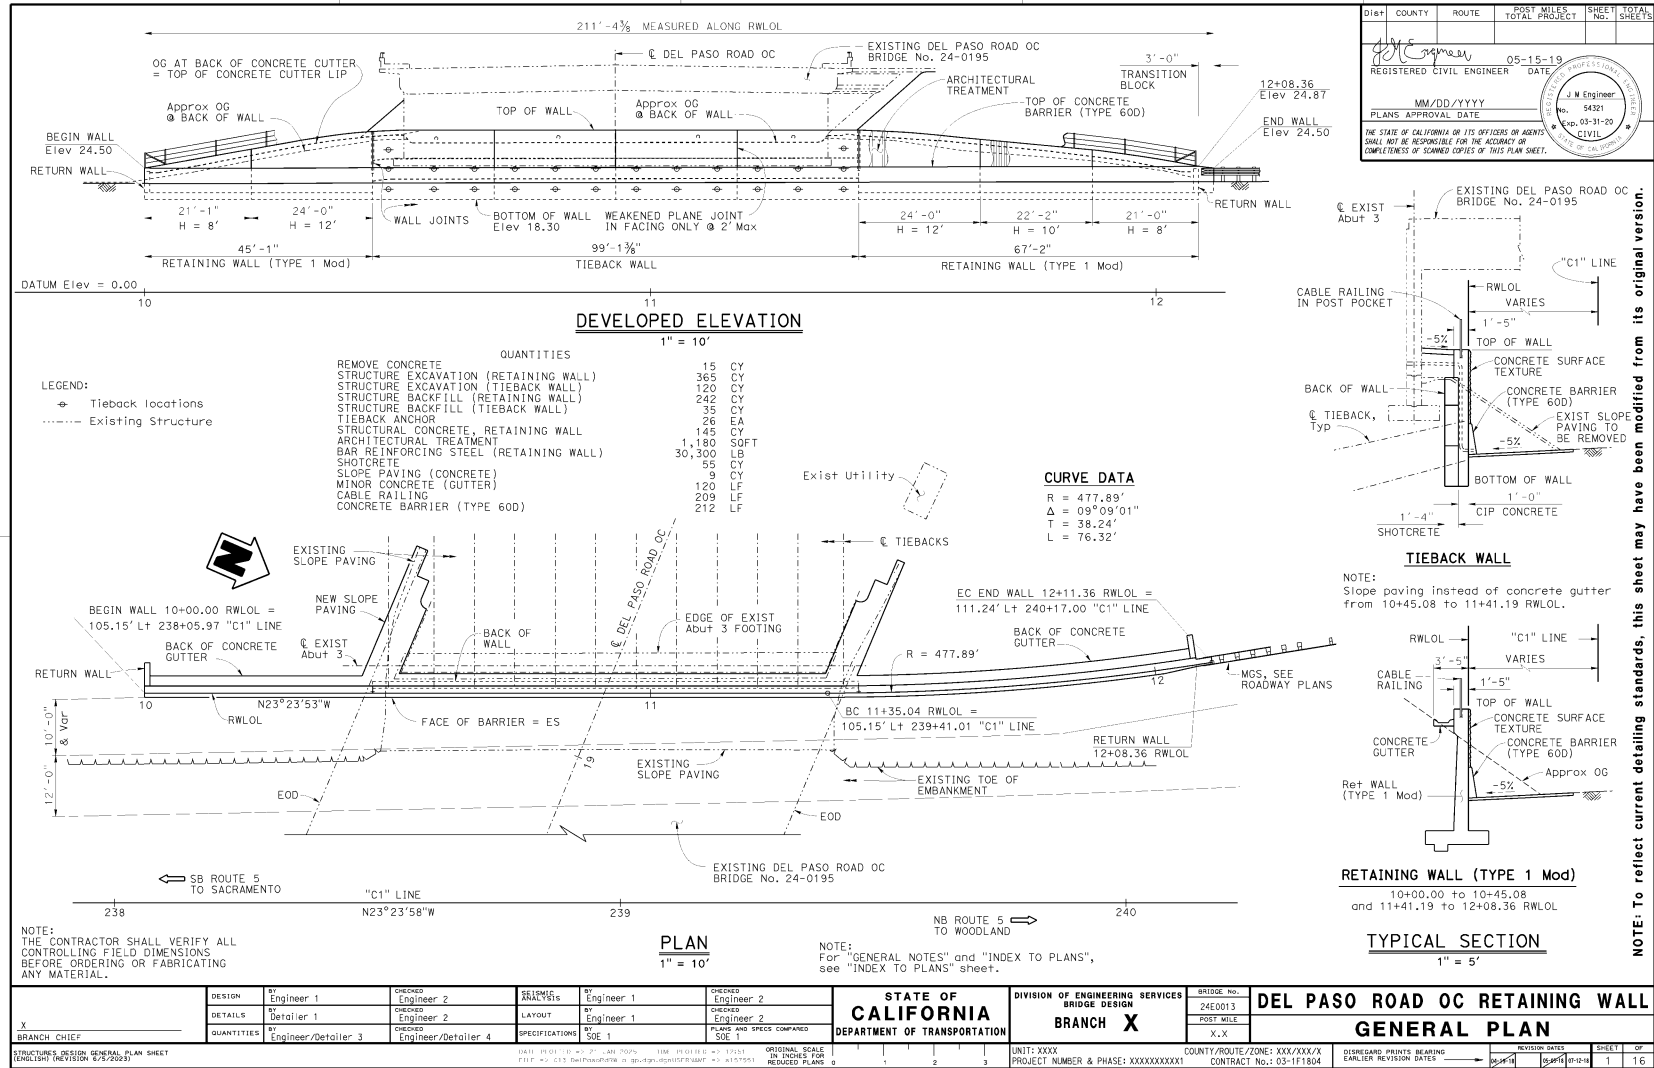


Dist	COUNTY	ROUTE	POST MILES TOTAL PROJECT	SHEET NO.	TOTAL SHEETS
				05-15-19	
REGISTERED CIVIL ENGINEER			DATE		
PLANS APPROVAL DATE			MM/DD/YYYY		
NO. 54321			DATE		
CIVIL			DATE		

THE STATE OF CALIFORNIA OR ITS OFFICERS OR AGENTS SHALL NOT BE RESPONSIBLE FOR THE ACCURACY OR COMPLETENESS OF SCANNED COPIES OF THIS PLAN SHEET.



Figure 3A.A.15 General Plan Detailing Example 15

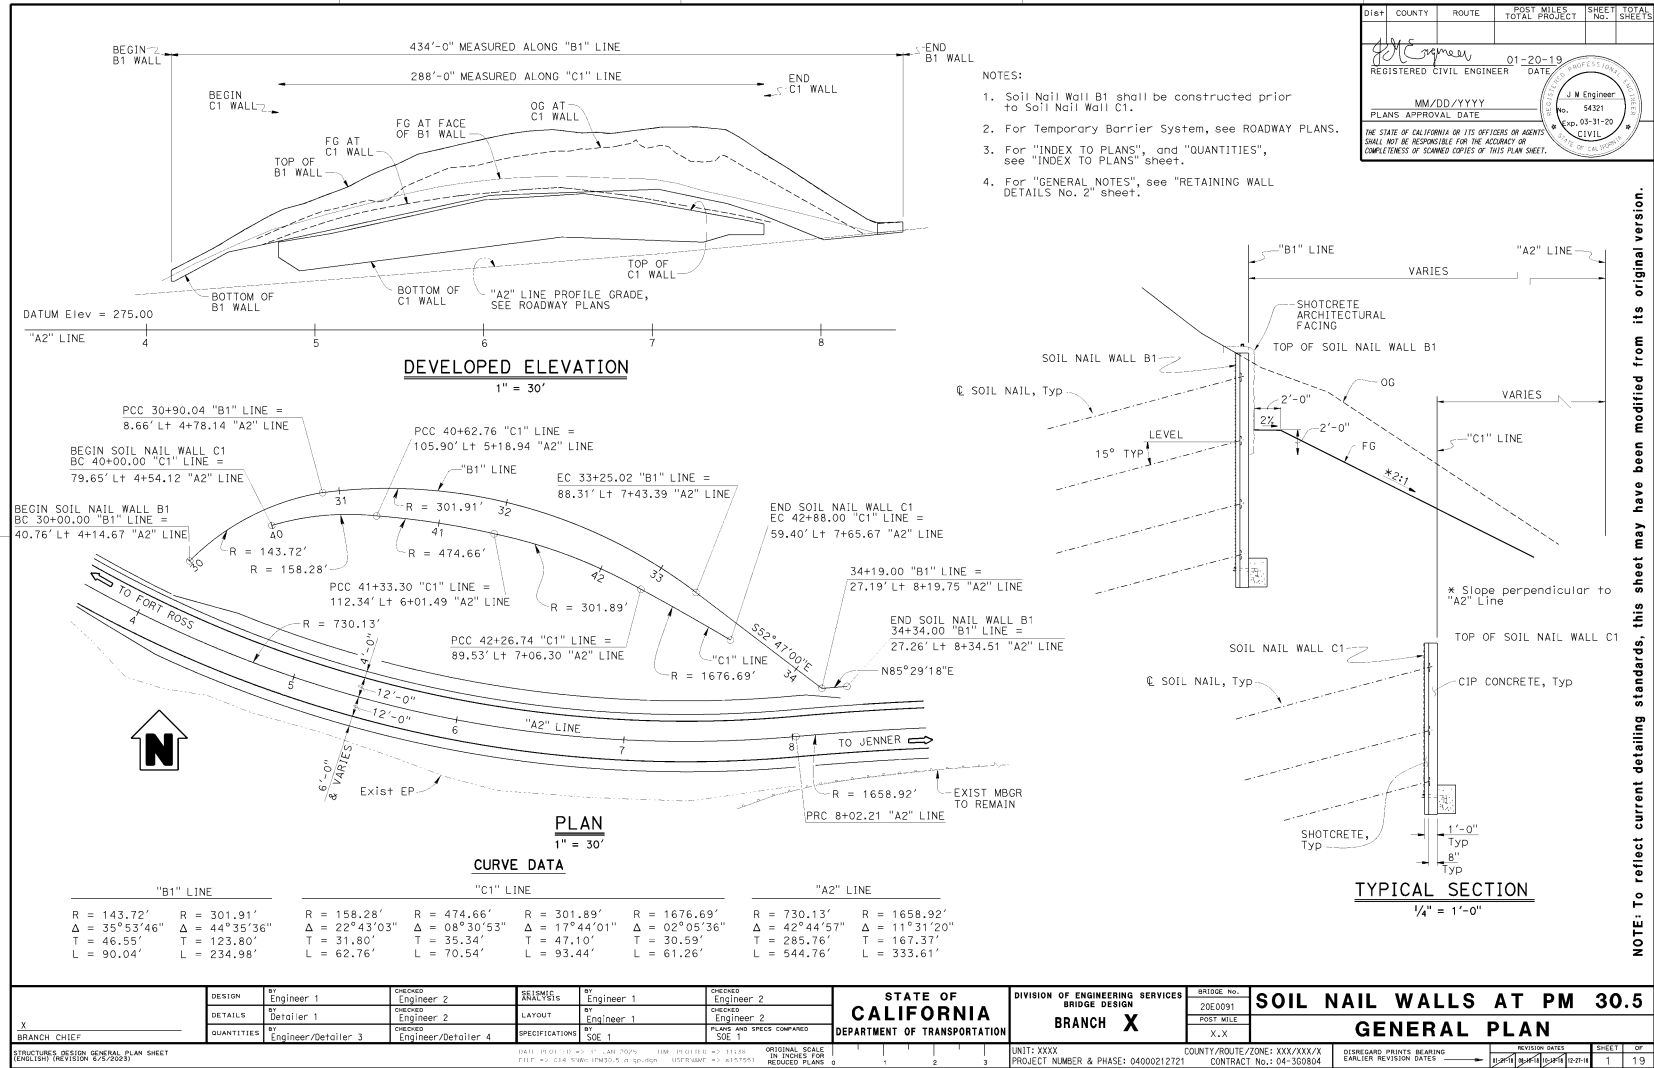


DIST	COUNTY	ROUTE	POST MILES TOTAL PROJECT	SHEET NO.	TOTAL SHEETS
				1	19
REGISTERED CIVIL ENGINEER			DATE	01-20-19	

THE STATE OF CALIFORNIA OR ITS OFFICERS OR AGENTS SHALL NOT BE RESPONSIBLE FOR THE ACCURACY OR COMPLETENESS OF SCANNED COPIES OF THIS PLAN SHEET.

DESIGN BY: Engineer 1	CHECKED BY: Engineer 2	DESIGNED BY: Engineer 1	CHECKED BY: Engineer 2	BRIDGE NO.: 20E0091	SOIL NAIL WALLS AT PM 30.5
DETAILS BY: Detailer 1	CHECKED BY: Engineer 2	LAYOUT BY: Engineer 1	CHECKED BY: Engineer 2	POST MILE: X.X	
QUANTITIES BY: Engineer/Detailer 3	CHECKED BY: Engineer/Detailer 4	SPECIFICATIONS BY: SOE 1	PLANS AND SPECS COMPARED BY: SOE 1	BRIDGE DATE: X.X	
STATE OF CALIFORNIA DEPARTMENT OF TRANSPORTATION		DIVISION OF ENGINEERING SERVICES BRIDGE DESIGN BRANCH X		COUNTY/ROUTE/ZONE: XXX/XXX/X CONTRACT NO.: 04-300804	
				SHEET 1 OF 19	




Figure 3A.A.16 General Plan Detailing Example 16

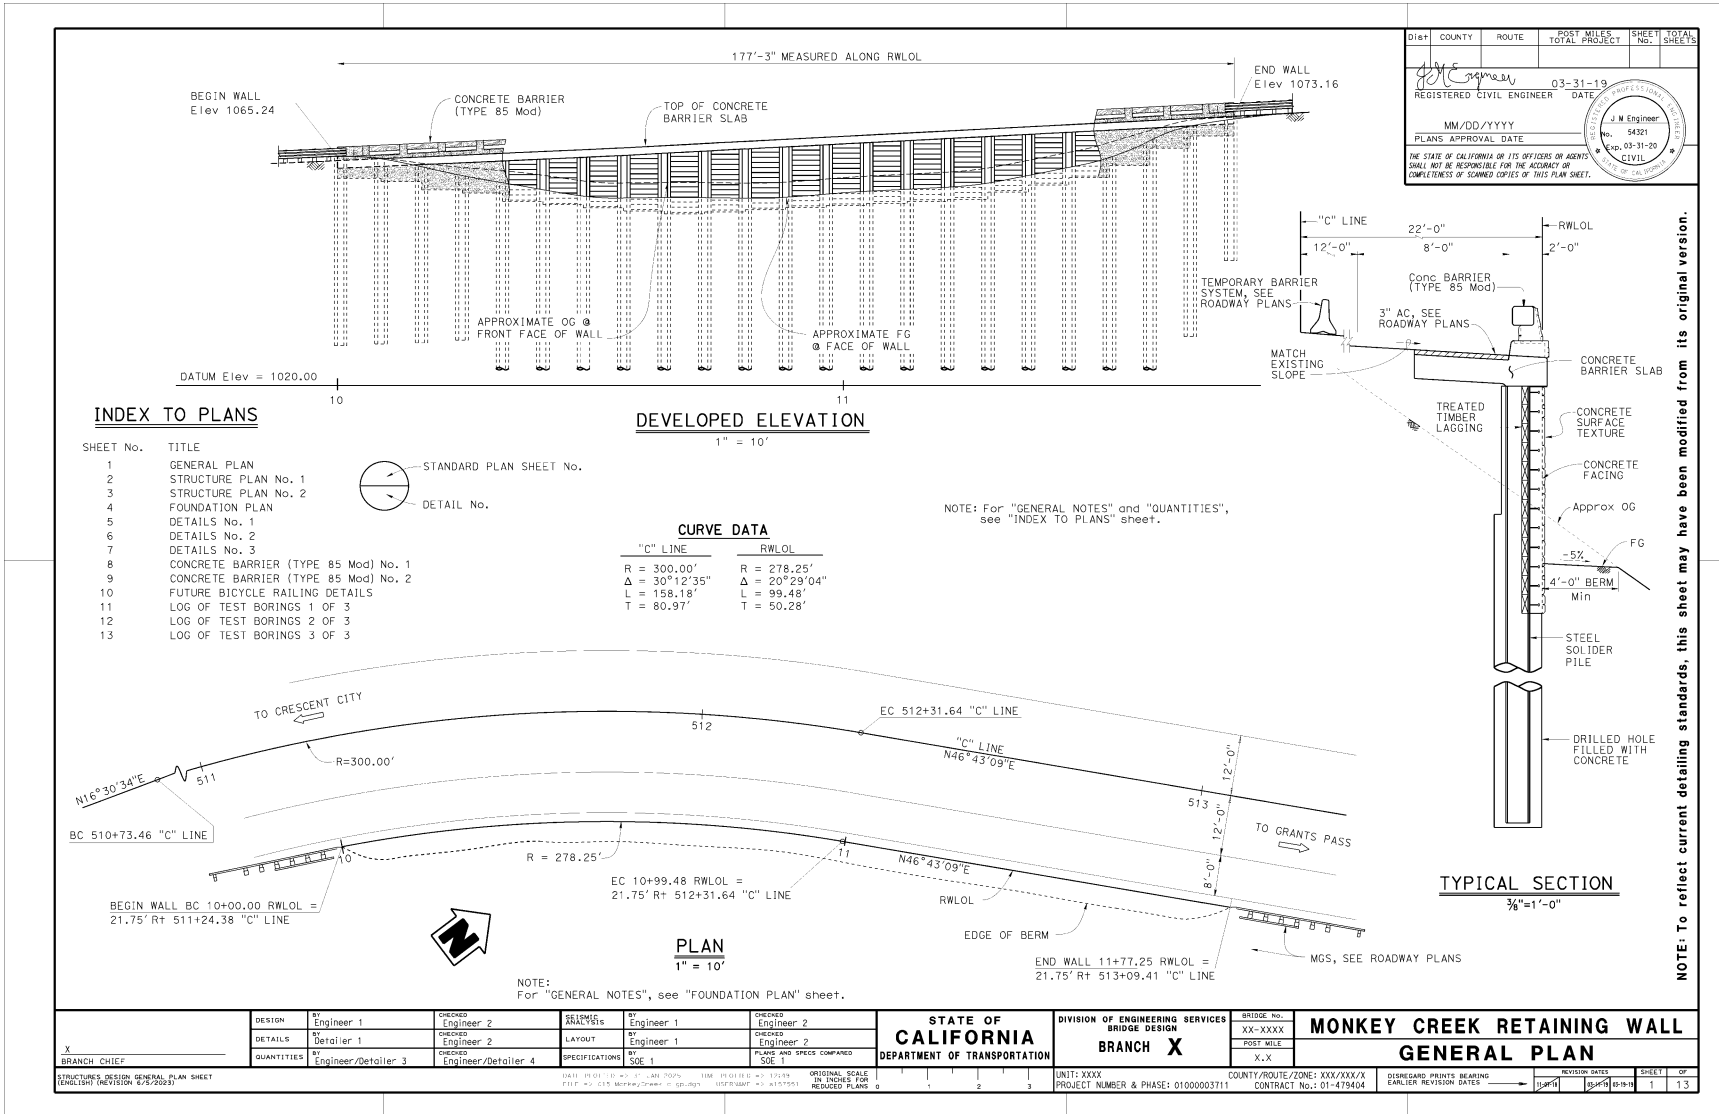

NOTE: To reflect current detailing standards, this sheet may have been modified from its original version.




Figure 3A.A.17 General Plan Detailing Example 17

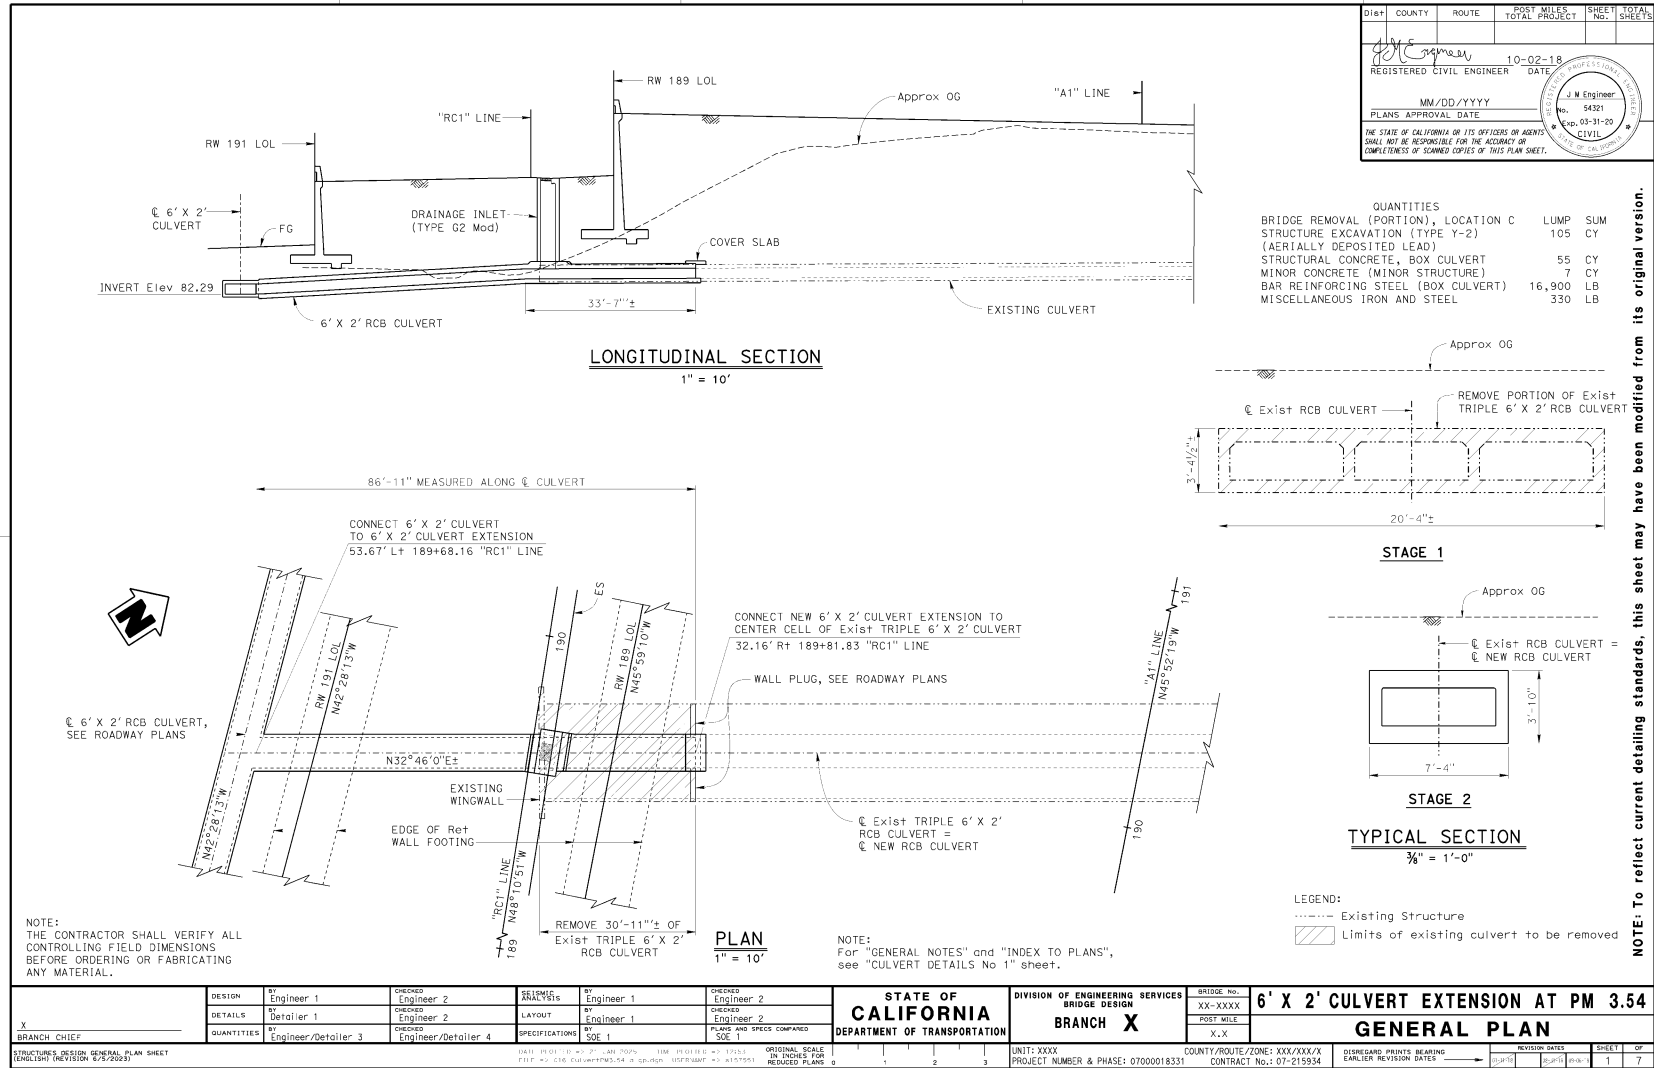

NOTE: To reflect current detailing standards, this sheet may have been modified from its original version.



Figure 3A.A.18 General Plan Detailing Example 18

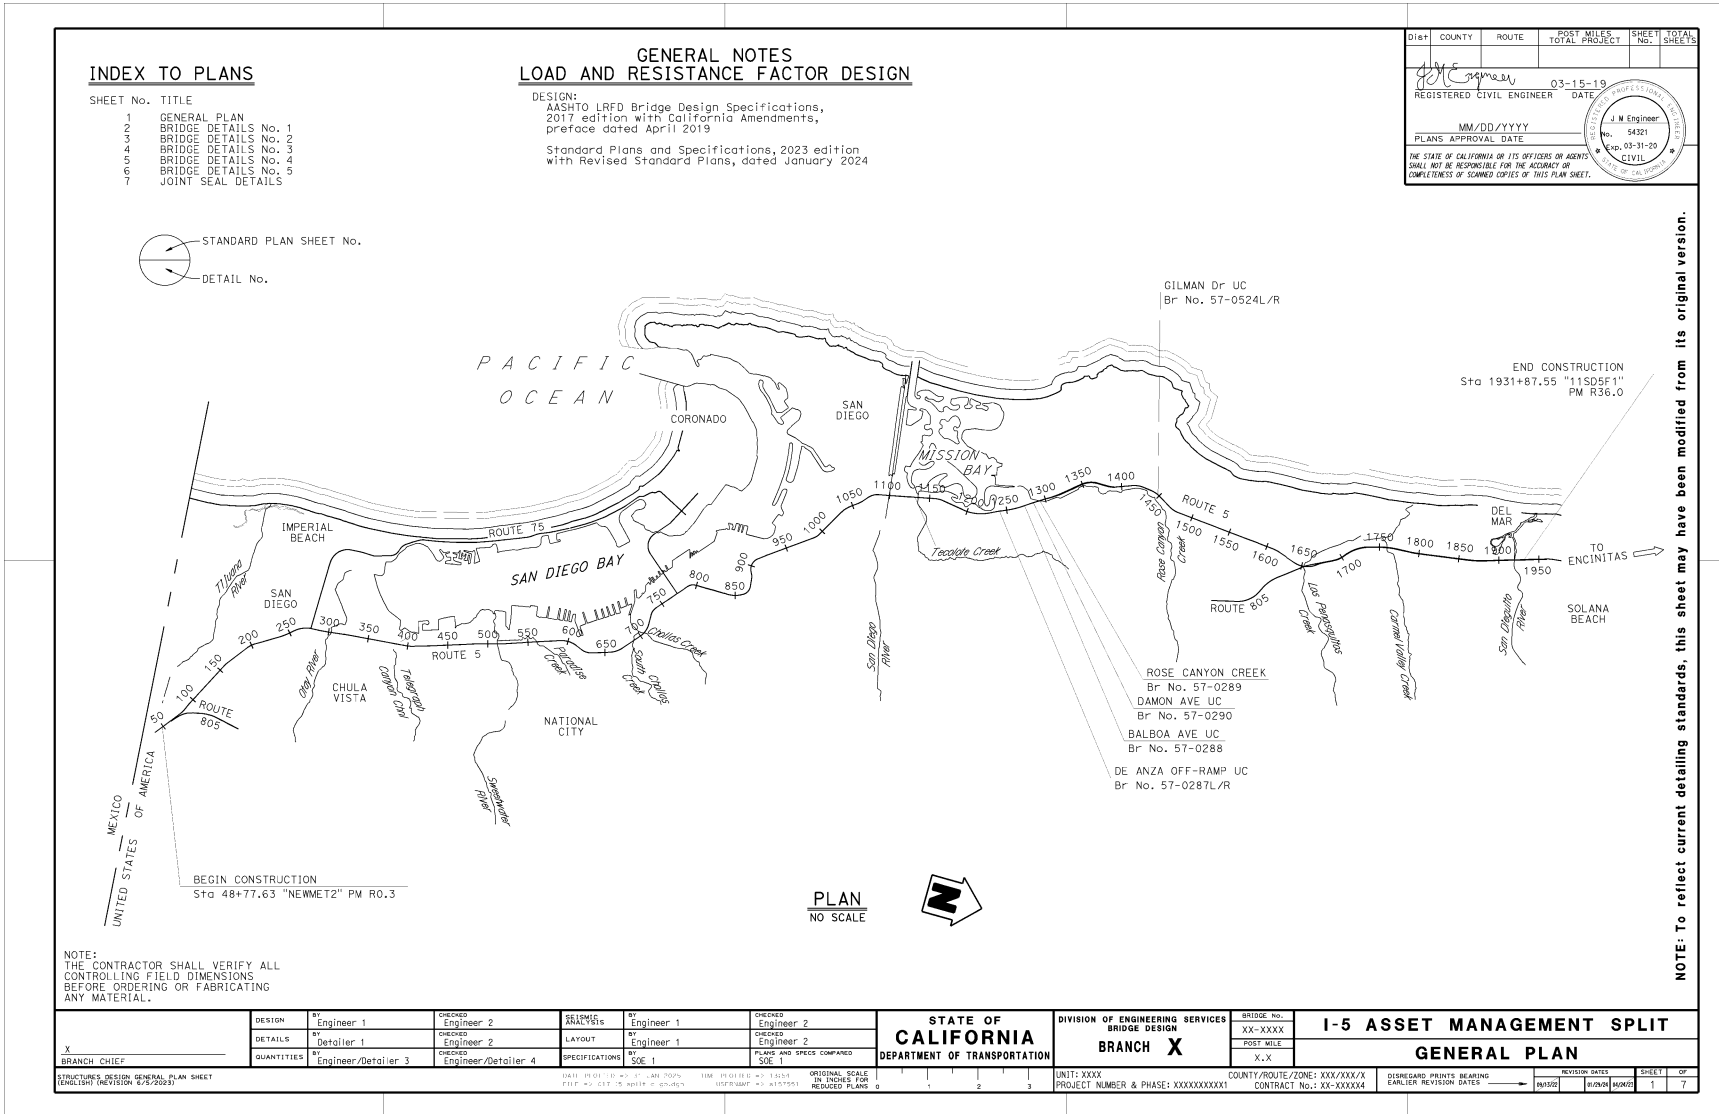

NOTE: To reflect current detailing standards, this sheet may have been modified from its original version.