



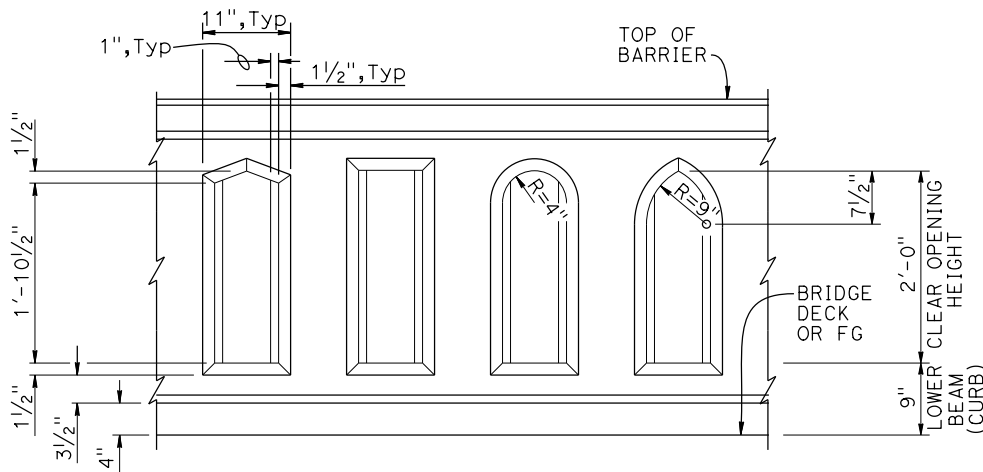


SHAPE OF CLEAR OPENINGS AND BALUSTERS

NOTE: Only one shape option shall be used per structure.

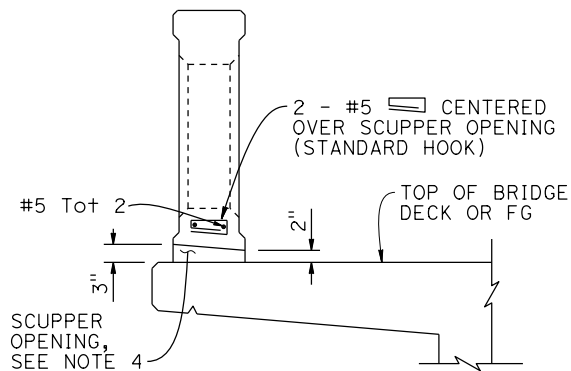


SECTION G-G


- NOTES:
- For reinforcement at approach end block see "CONCRETE BARRIER TYPE 511H DETAILS No. 4" sheet.
 - Reinforcement at departure end block is similar to approach end block except as shown in "SECTION E-E", shown on "CONCRETE BARRIER TYPE 511H DETAILS No. 2" sheet.
 - For details not shown, see "CONCRETE BARRIER TYPE 511H DETAILS No. 1" sheet and "CONCRETE BARRIER TYPE 511H DETAILS No. 2" sheet.
 - Scupper dimensions are 2" x 1'-0" at front face of barrier, and 3" x 1'-1" at back face.
 - Tilt or rotate the 180 degree hook as needed for constructibility.
 - For "VIEW B-B", see "CONCRETE BARRIER TYPE 511H DETAILS No.1" sheet.

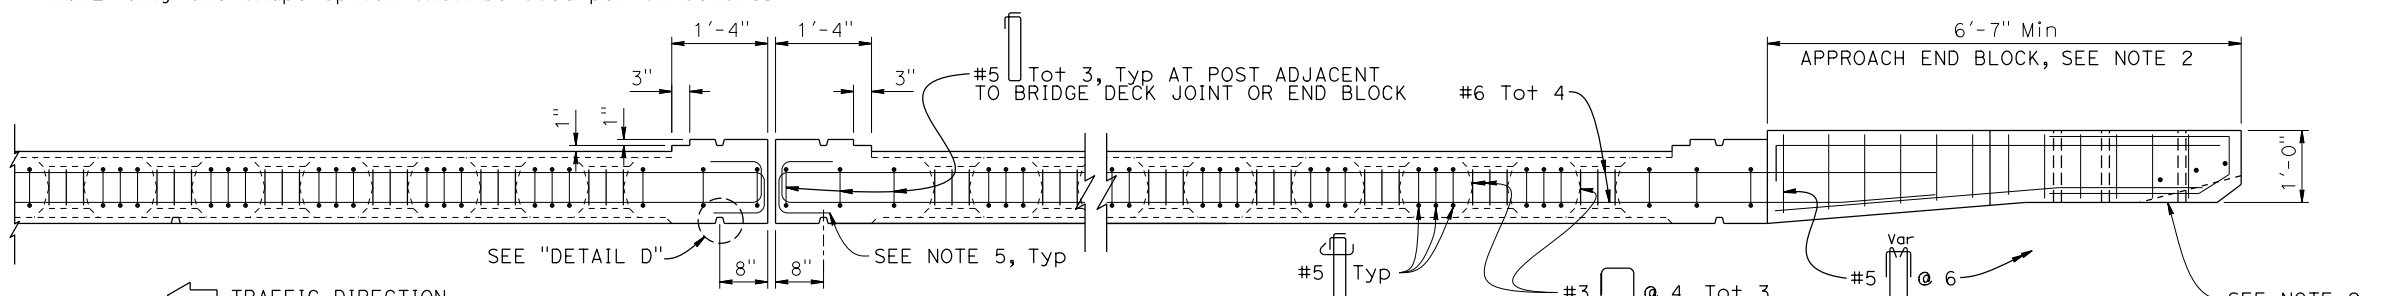


UPPER BEAM PLAN

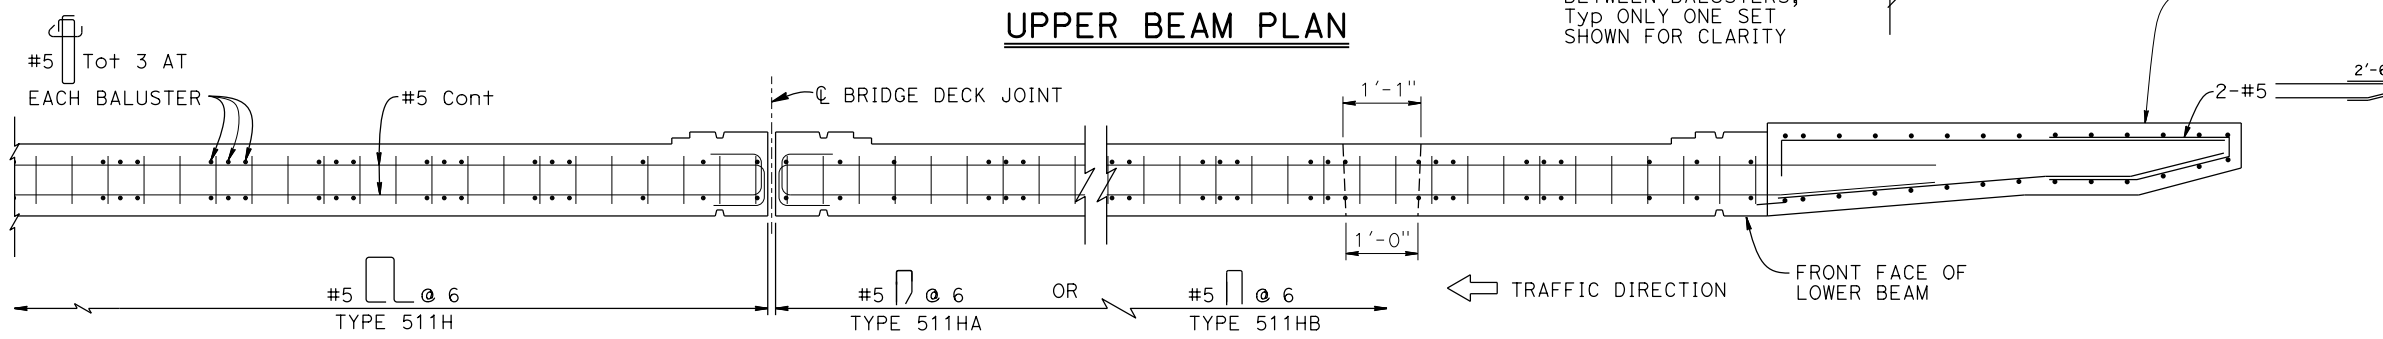

LOWER BEAM (CURB) PLAN

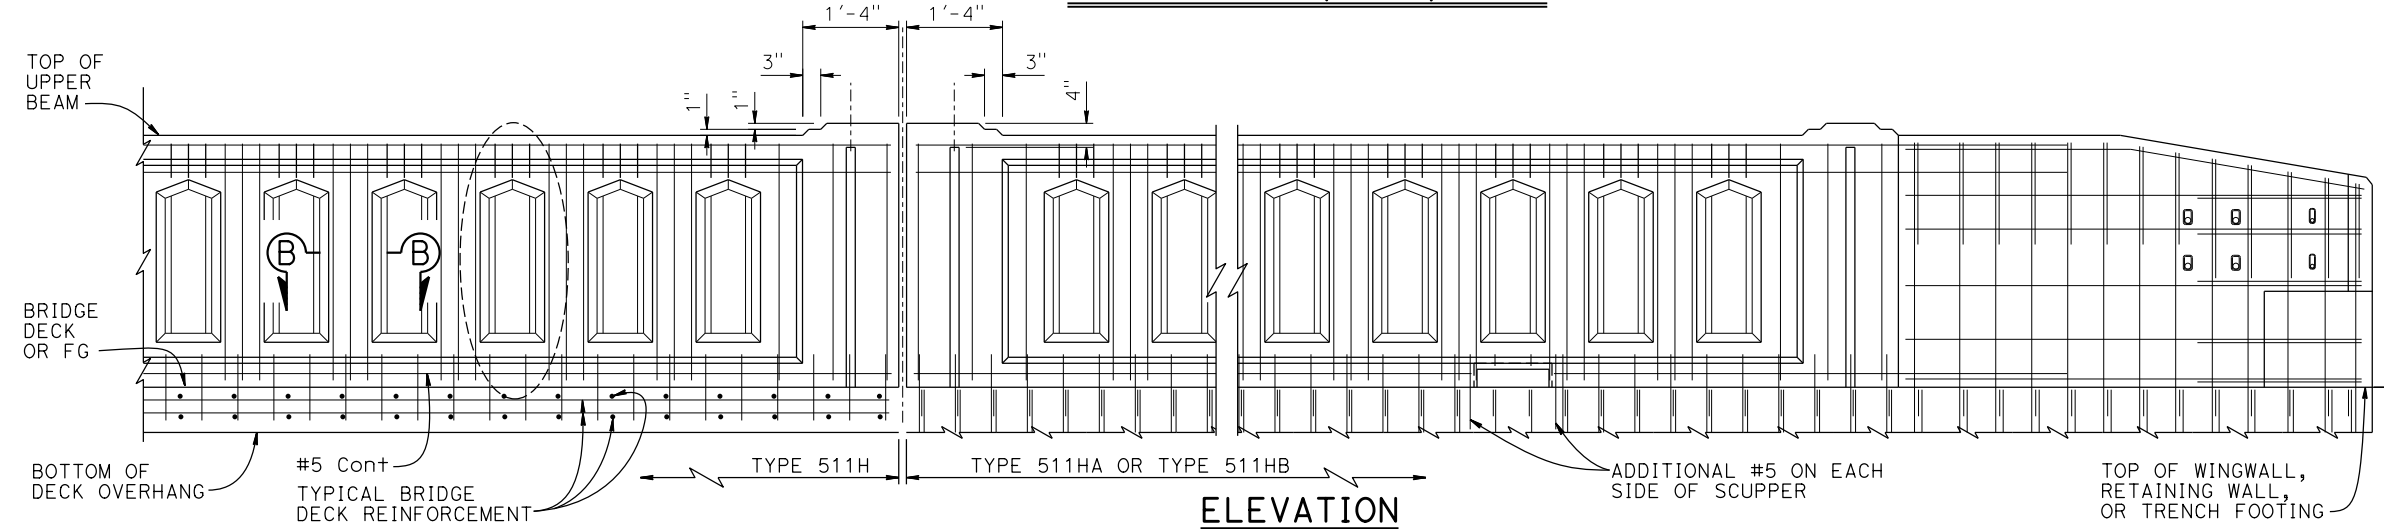

ELEVATION

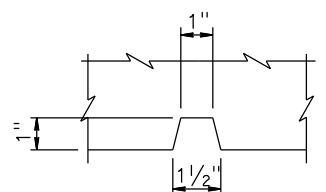

DETAIL D