


Structure for Examples 4 and 5

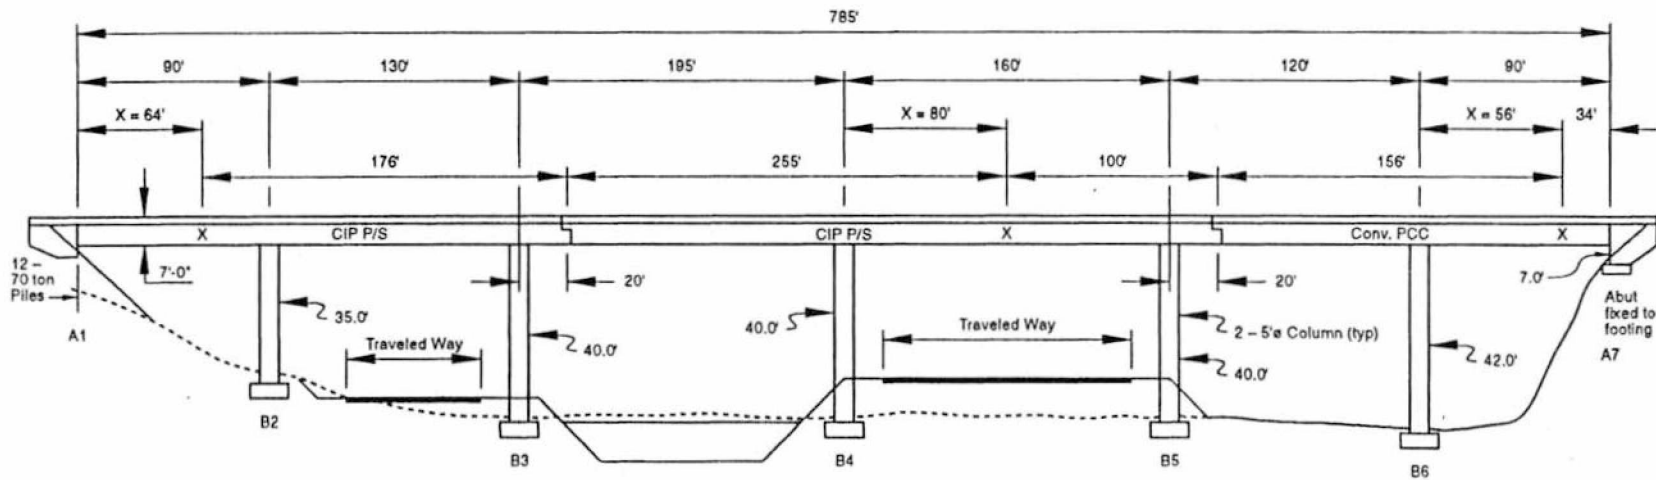

- Notes:
- Width of Structure = 78'
  - Diameter of Column = 5'-0"
  - Point of No Movement = X
  - Structure Depth = 7'-0"

