


LEGEND

- BOS Signage
- > Sign Location
- ⊗ AW-I: W3-8 + Flashing Beacon
- ⊗ AW-II: W3-7 + Flashing Beacon
- Ramp Meter Indication

RAMPS

NB PLAZA BOULEVARD
NB 43rd STREET
NB IMPERIAL AVENUE

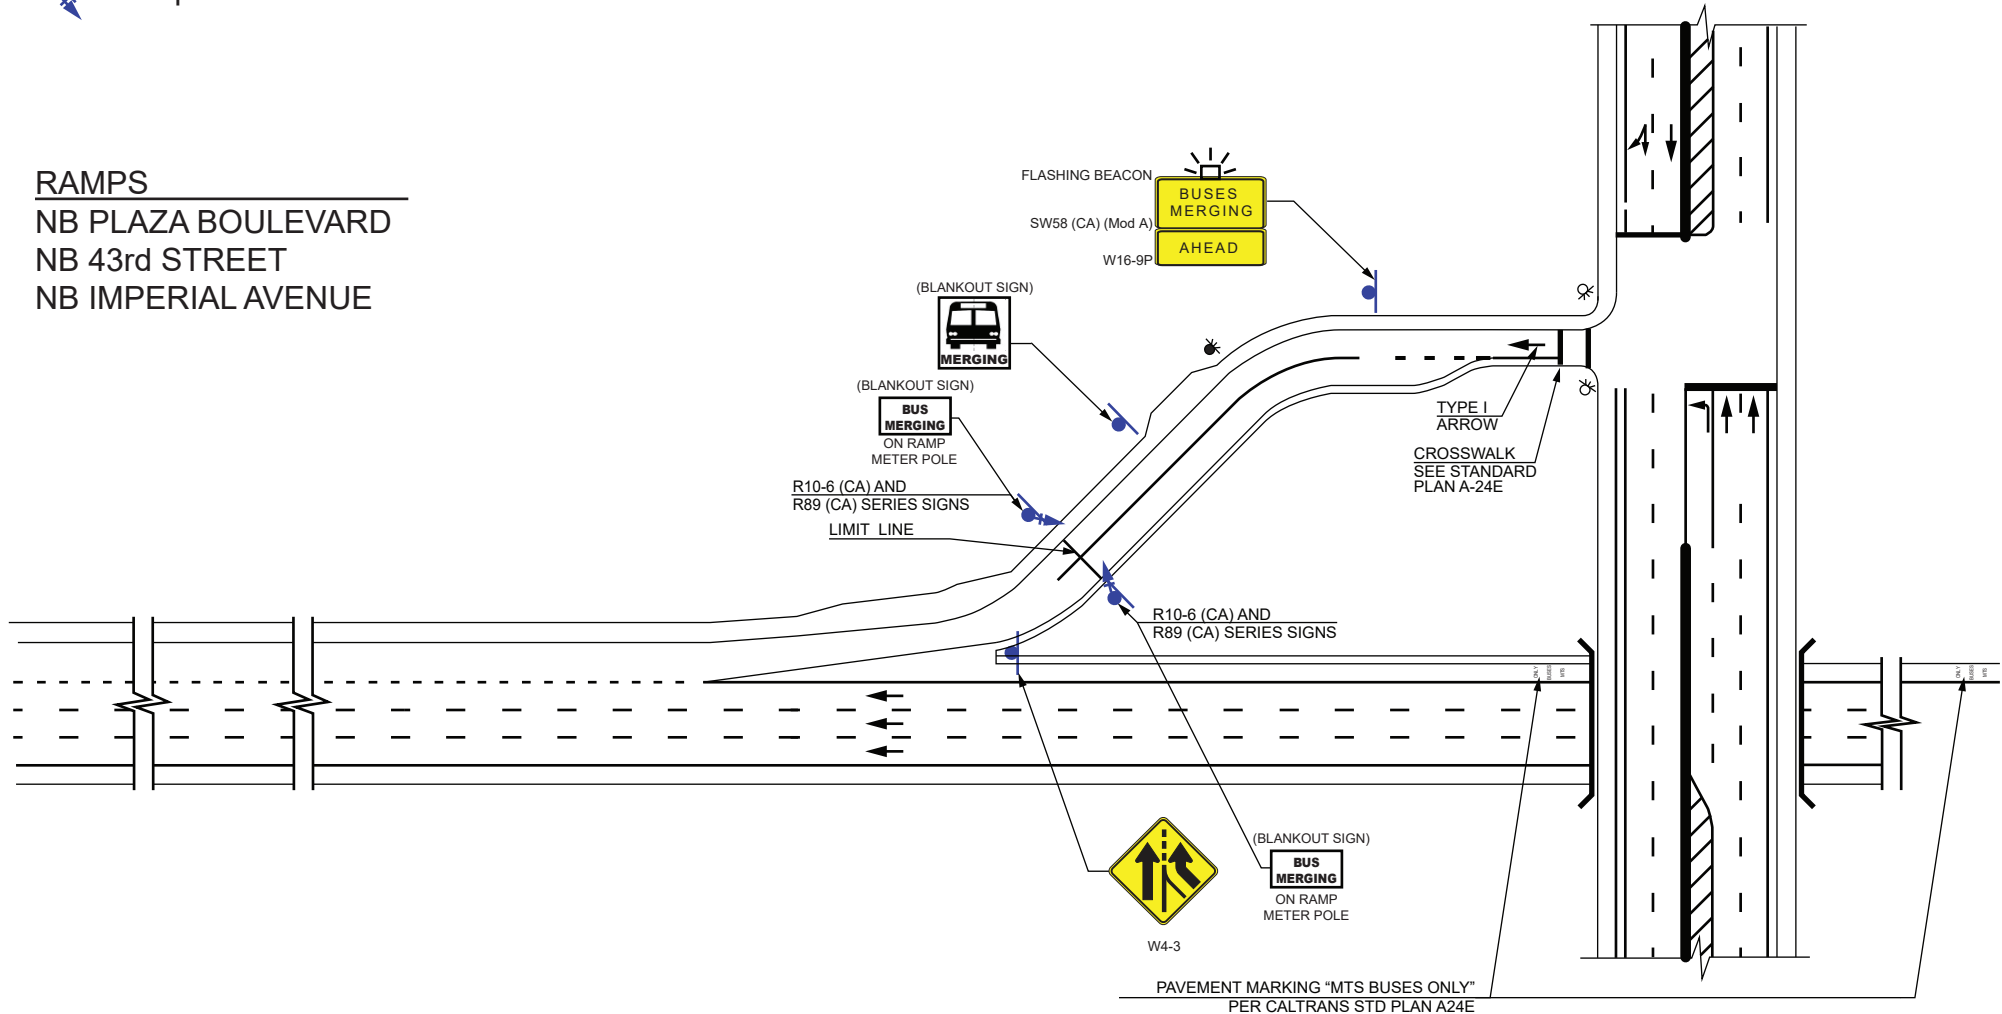


PROPOSED TYPICAL SIGNING AND PAVEMENT MARKING
BASED ON FIGURE 3-2 OF CALTRANS RAMP METER DESIGN MANUAL
(WITH AUXILIARY LANE)

LEGEND

- BOS Signage
- > Sign Location
- ⊗ AW-I: W3-8 + Flashing Beacon
- ⊗ AW-II: W3-7 + Flashing Beacon
- ↘ Ramp Meter Indication

RAMPS

NB 47th STREET

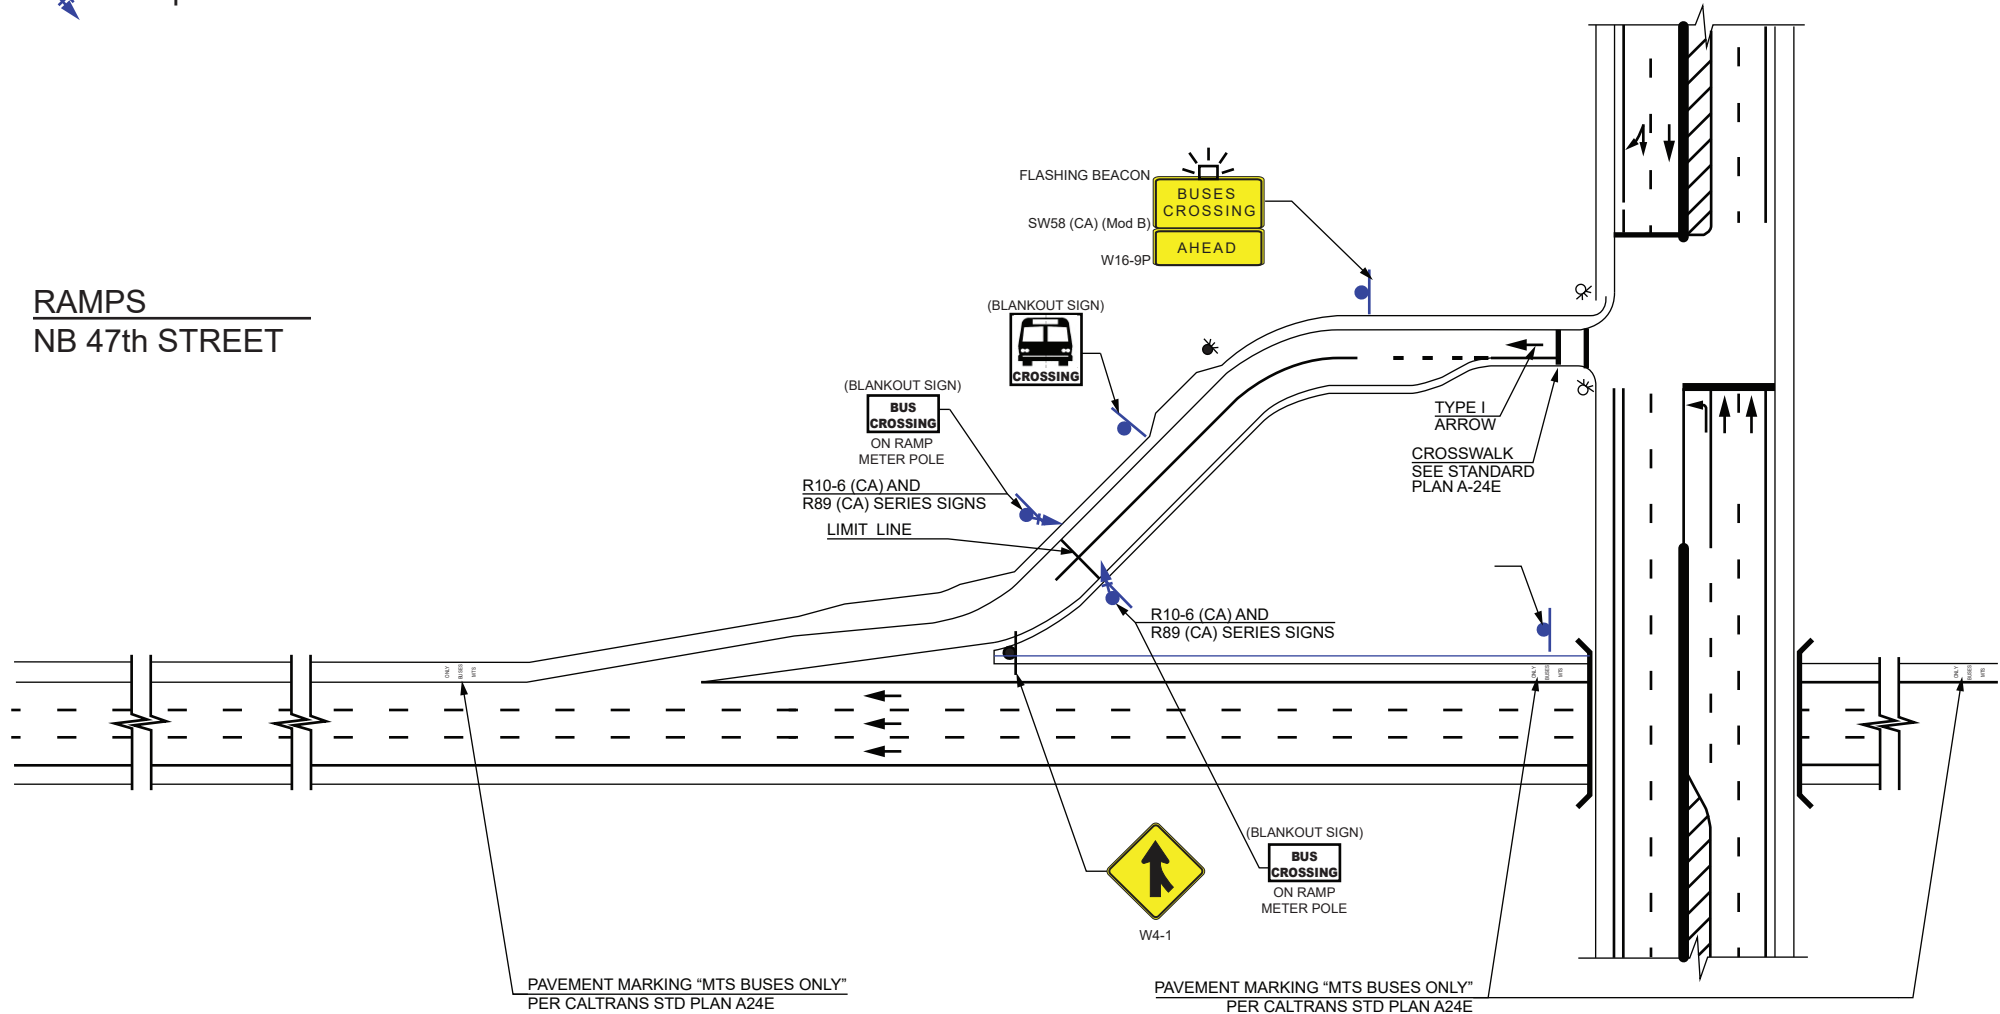

PROPOSED TYPICAL SIGNING AND PAVEMENT MARKING
BASED ON FIGURE 3-2 OF CALTRANS RAMP METER DESIGN MANUAL