

Figure 7C-1. Two-Lane Pavement Marking of “SCHOOL”


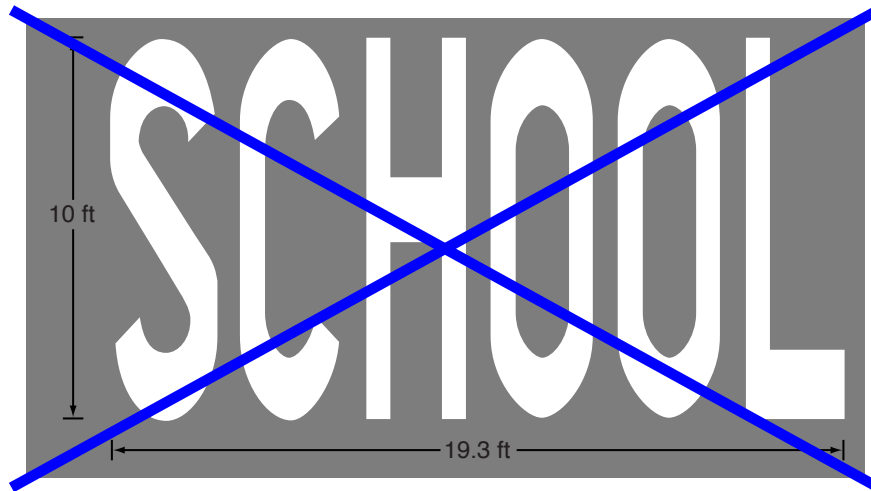


Figure 7C-101 (CA). Pavement Word Markings for School Areas

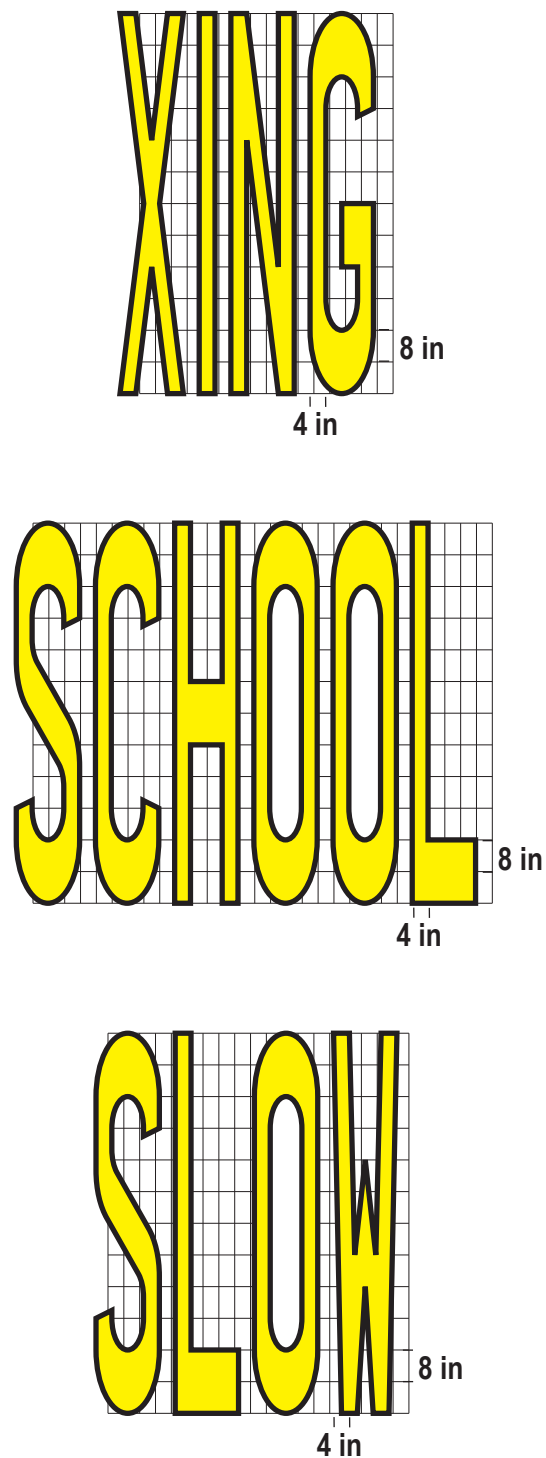

NOT TO SCALE

Note: See Section 7C.02 for SLOW SCHOOL XING marking.