


LEGEND

- BOS Signage
- > Sign Location
- ⊗ AW-I: W3-8 + Flashing Beacon
- ⊗ AW-II: W3-7 + Flashing Beacon
- Ramp Meter Indication

RAMPS

NB PLAZA BOULEVARD
 NB 43rd STREET
 NB IMPERIAL AVENUE

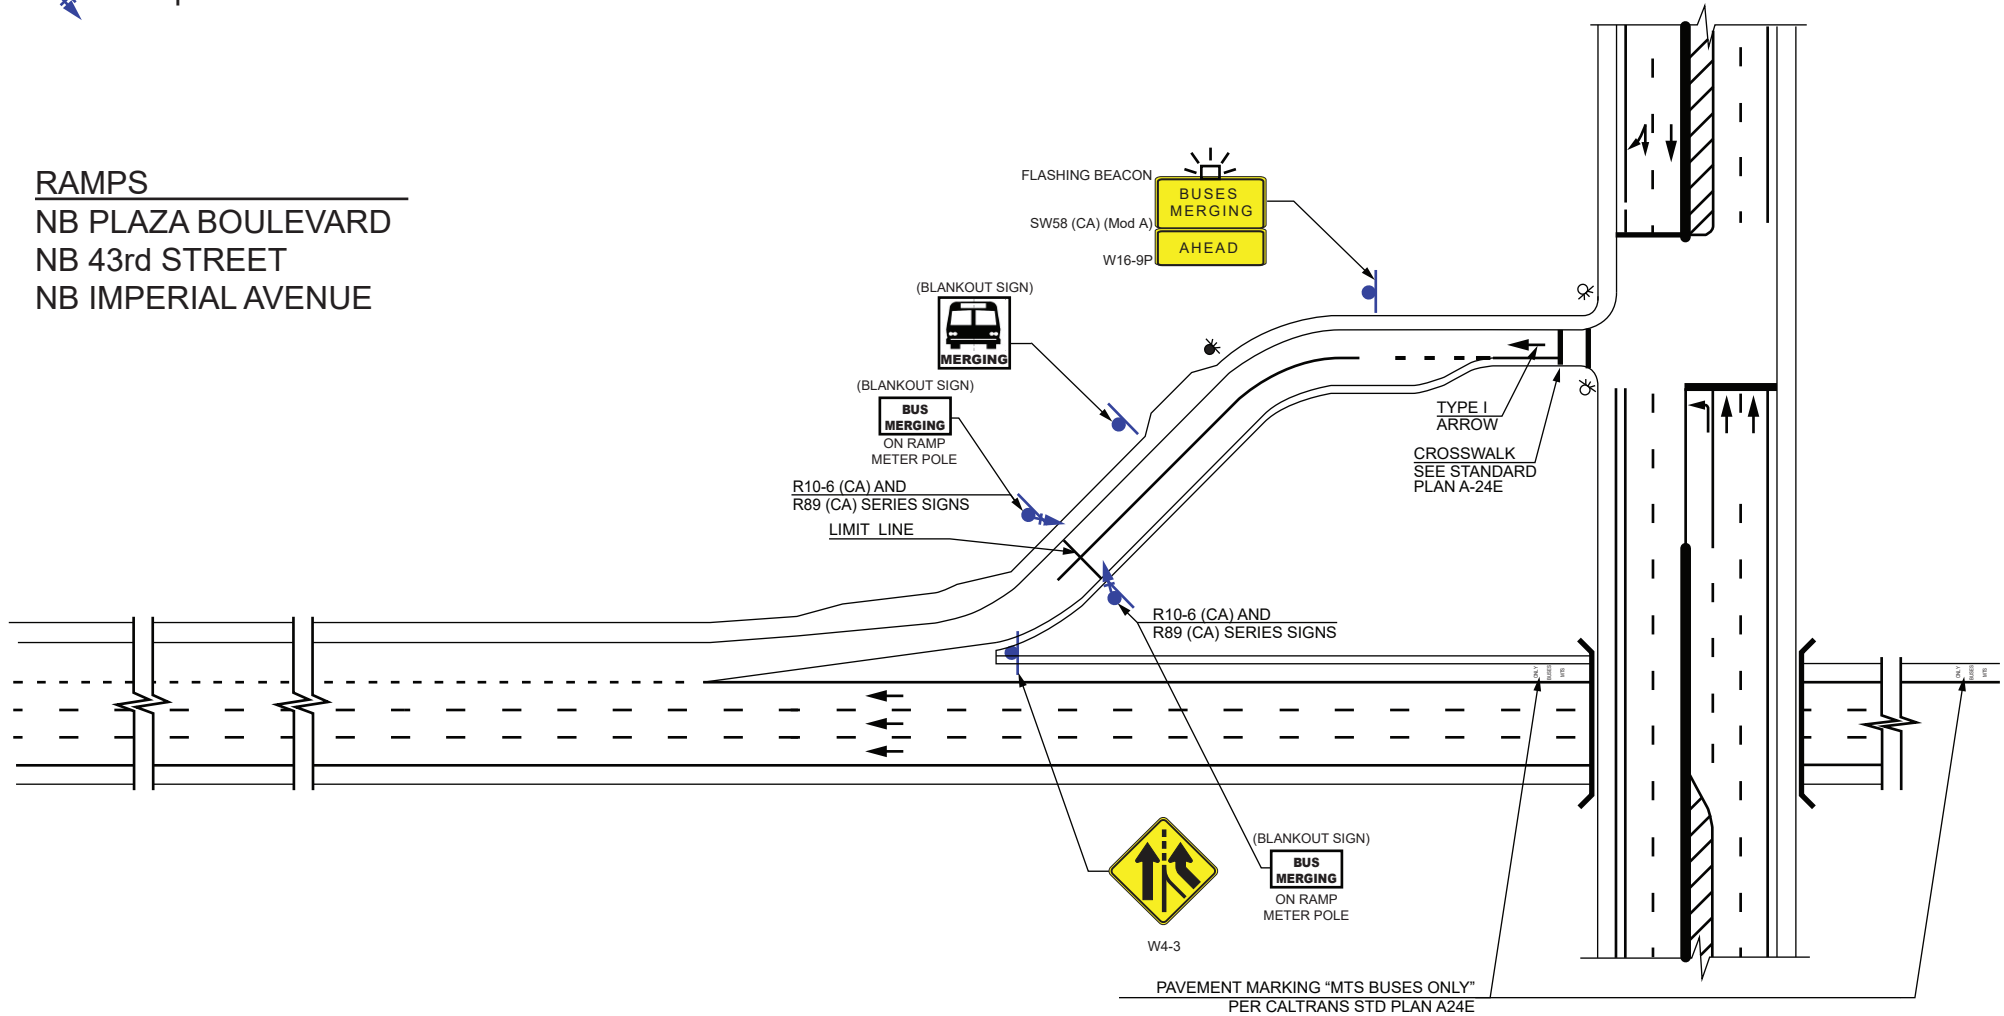


PROPOSED TYPICAL SIGNING AND PAVEMENT MARKING
 BASED ON FIGURE 3-2 OF CALTRANS RAMP METER DESIGN MANUAL
 (WITH AUXILIARY LANE)

LEGEND

- BOS Signage
- > Sign Location
- ⊗ AW-I: W3-8 + Flashing Beacon
- ⊗ AW-II: W3-7 + Flashing Beacon
- ⚡ Ramp Meter Indication

RAMPS

NB 47th STREET

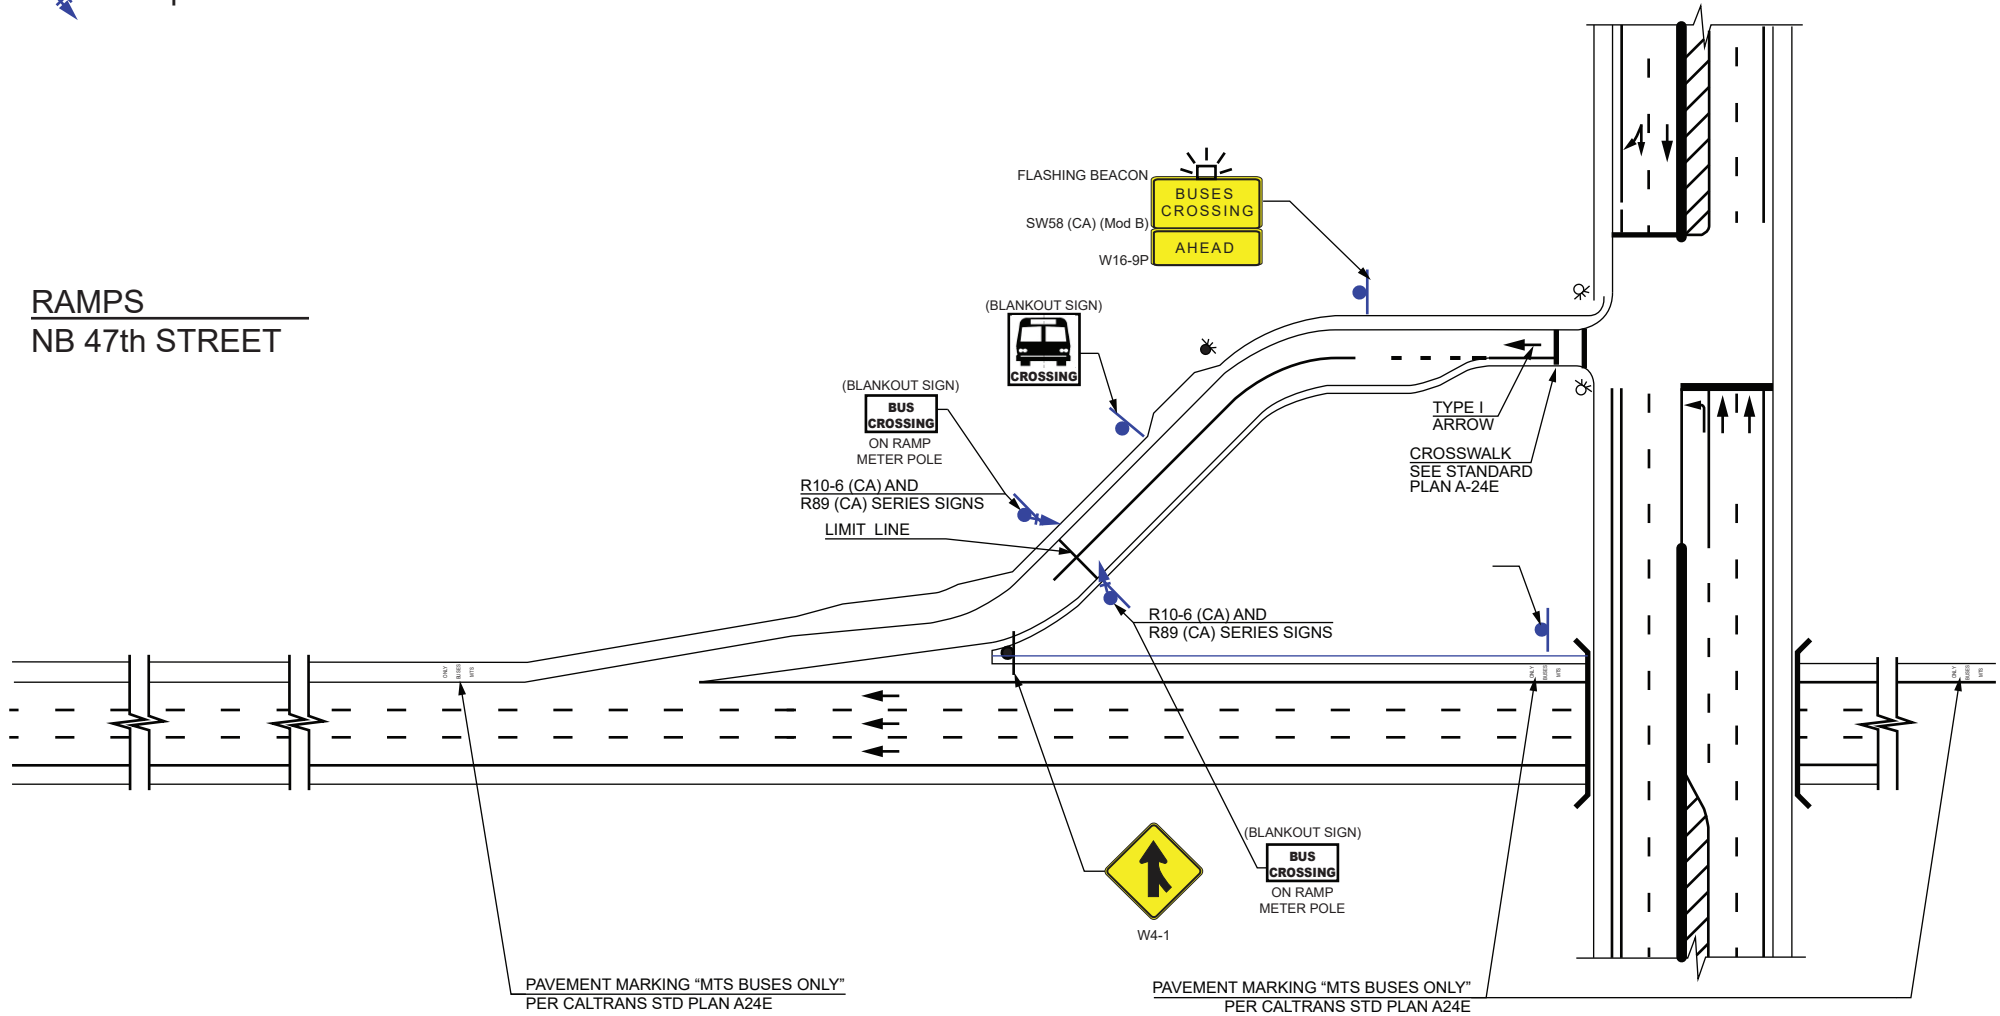

PROPOSED TYPICAL SIGNING AND PAVEMENT MARKING
 BASED ON FIGURE 3-2 OF CALTRANS RAMP METER DESIGN MANUAL